



MS # 507

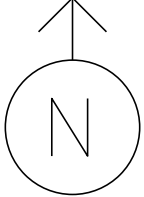

US-7 NORTH

- (A) =
- (D) =
- (S) =
- (T) =

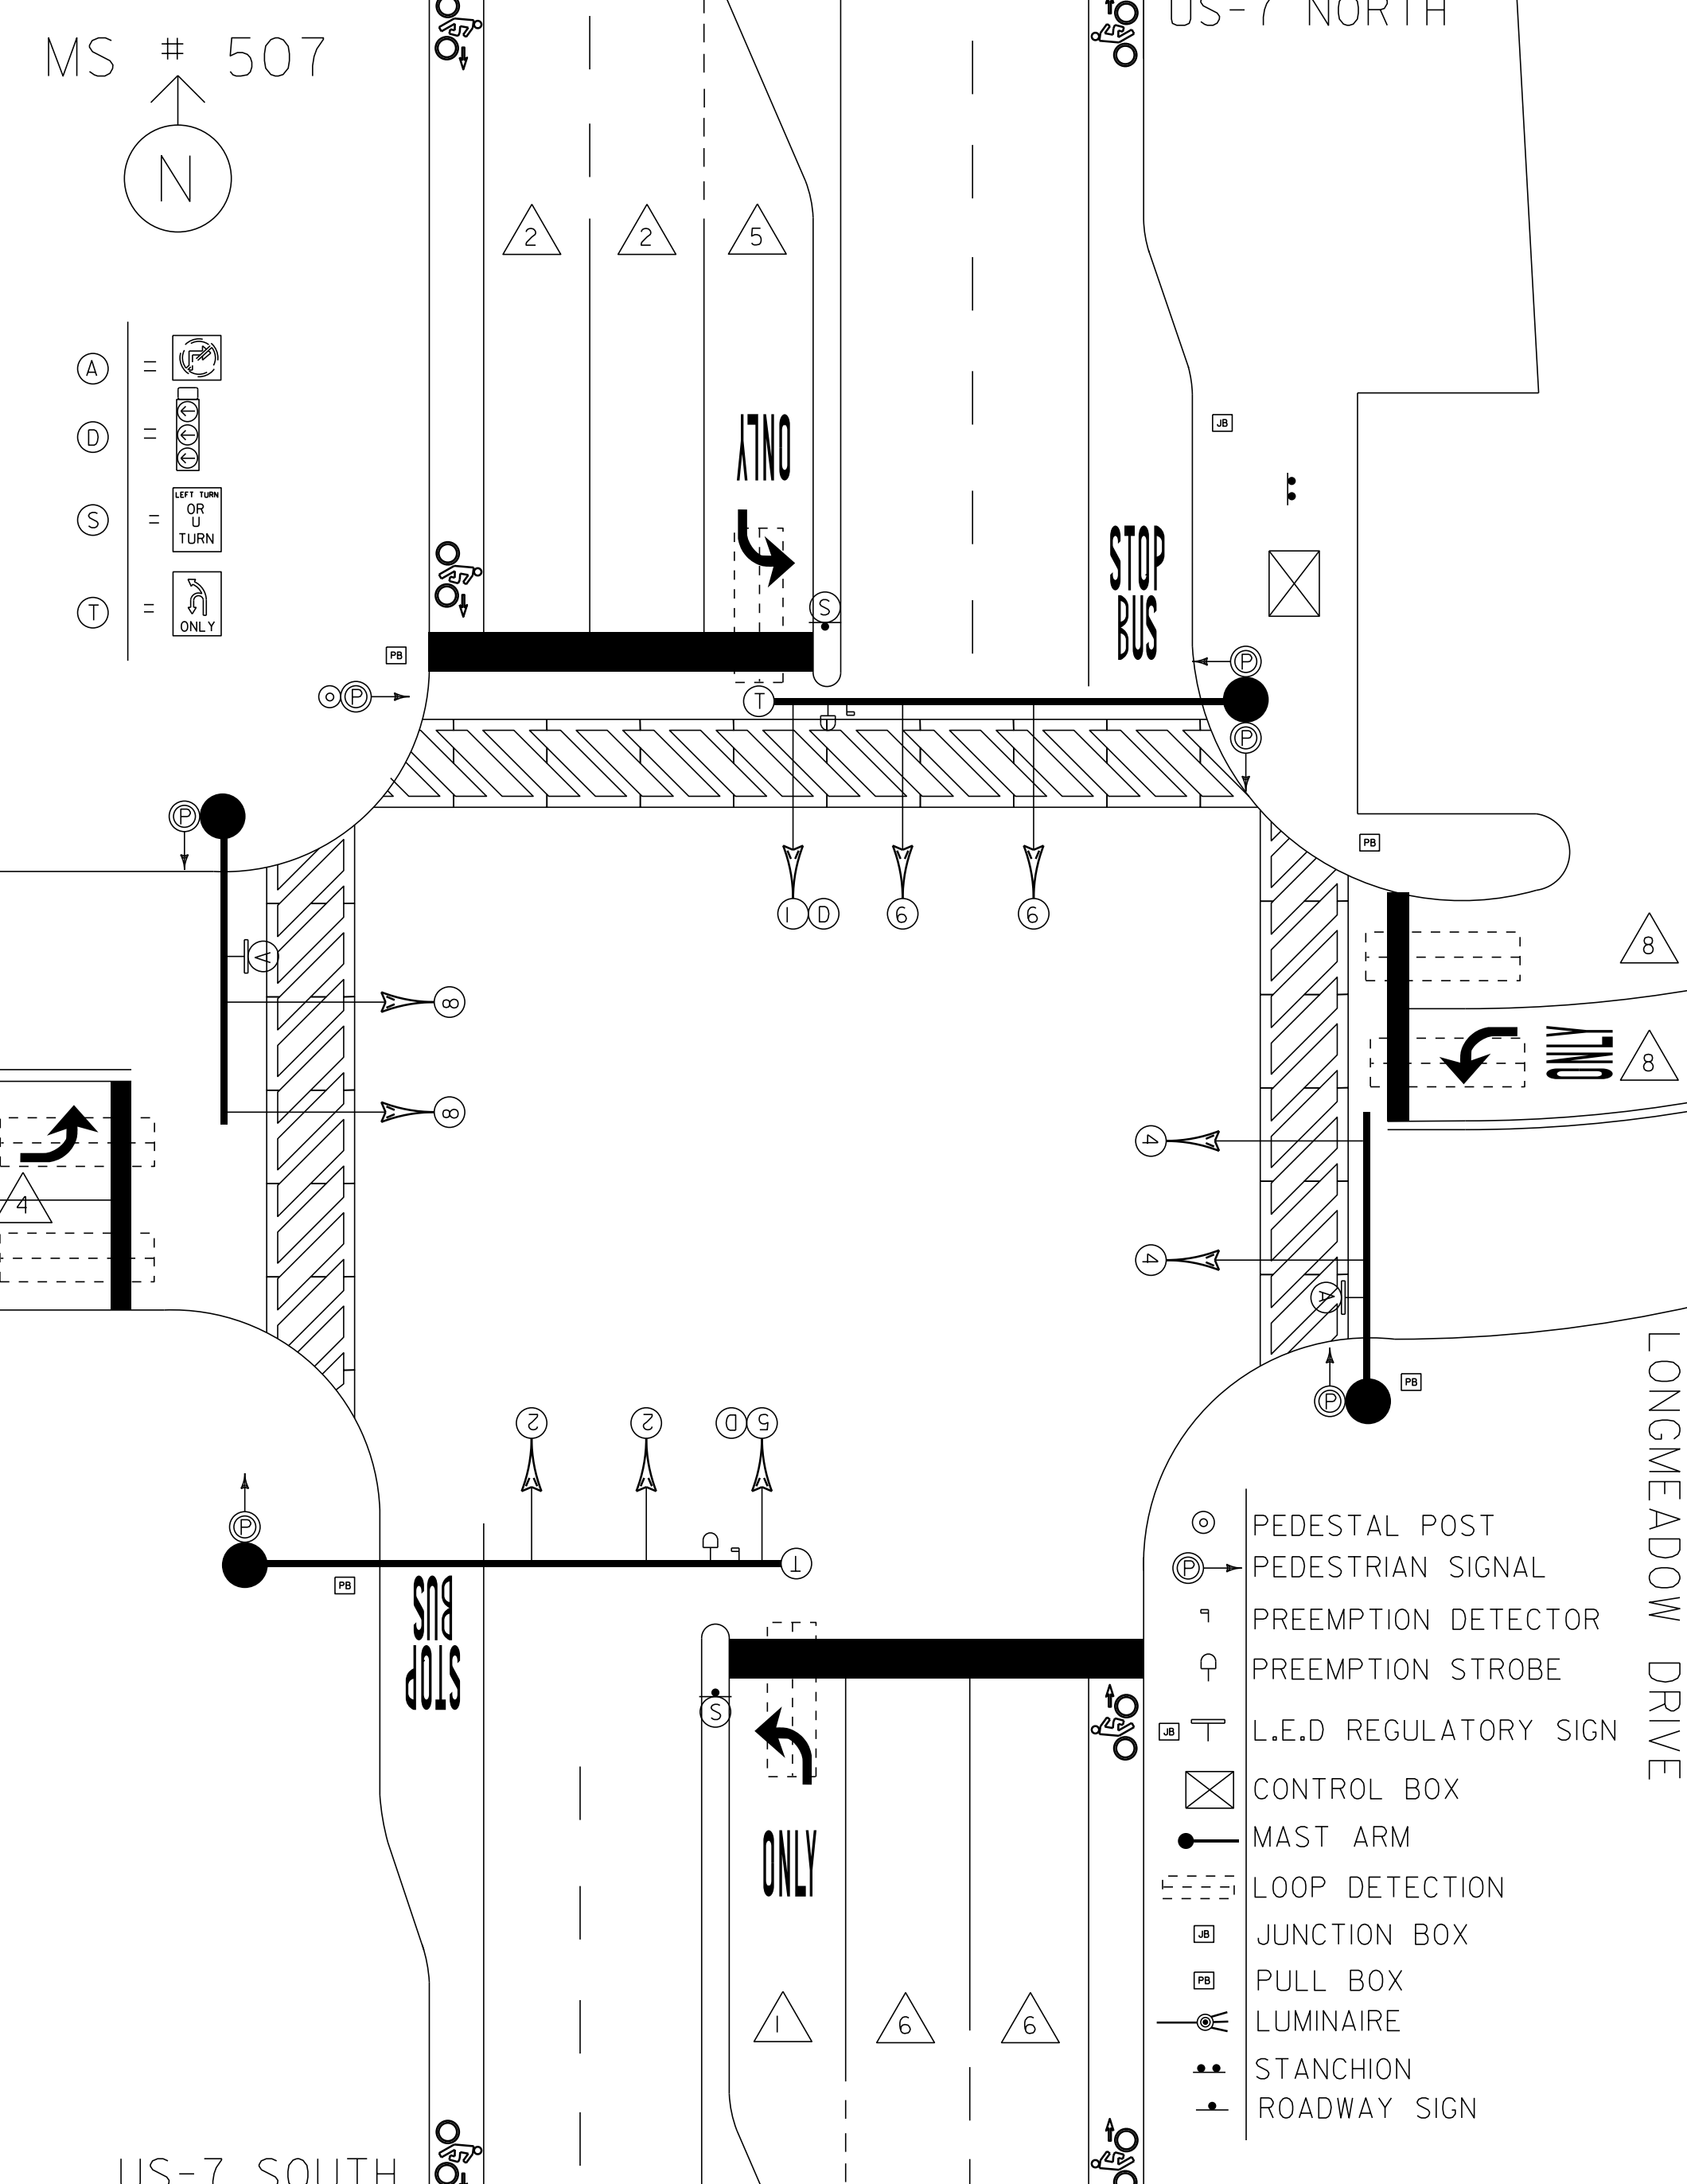

- ⊙ PEDESTAL POST
- Ⓟ PEDESTRIAN SIGNAL
- ⌚ PREEMPTION DETECTOR
- ⌚ PREEMPTION STROBE
- Ⓜ L.E.D REGULATORY SIGN
- ☒ CONTROL BOX
- MAST ARM
- ⋯ LOOP DETECTION
- Ⓜ JUNCTION BOX
- Ⓟ PULL BOX
- ⊙ LUMINAIRE
- ⋯ STANCHION
- ⋯ ROADWAY SIGN

US-7 SOUTH

LONGMEADOW DRIVE