


MS # 511

US 7 NORTH

- ⊙ PEDESTAL POST
- Ⓟ PEDESTRIAN SIGNAL
- ⌞ PREEMPTION DETECTOR
- ⌞ PREEMPTION STROBE
- ⊠ CONTROL BOX
- MAST ARM
- ⋯ LOOP DETECTION
- JB JUNCTION BOX
- PB PULL BOX
- ☉ LUMINAIRE
- ⌞ STANCHION
- ⌞ ROADWAY SIGN

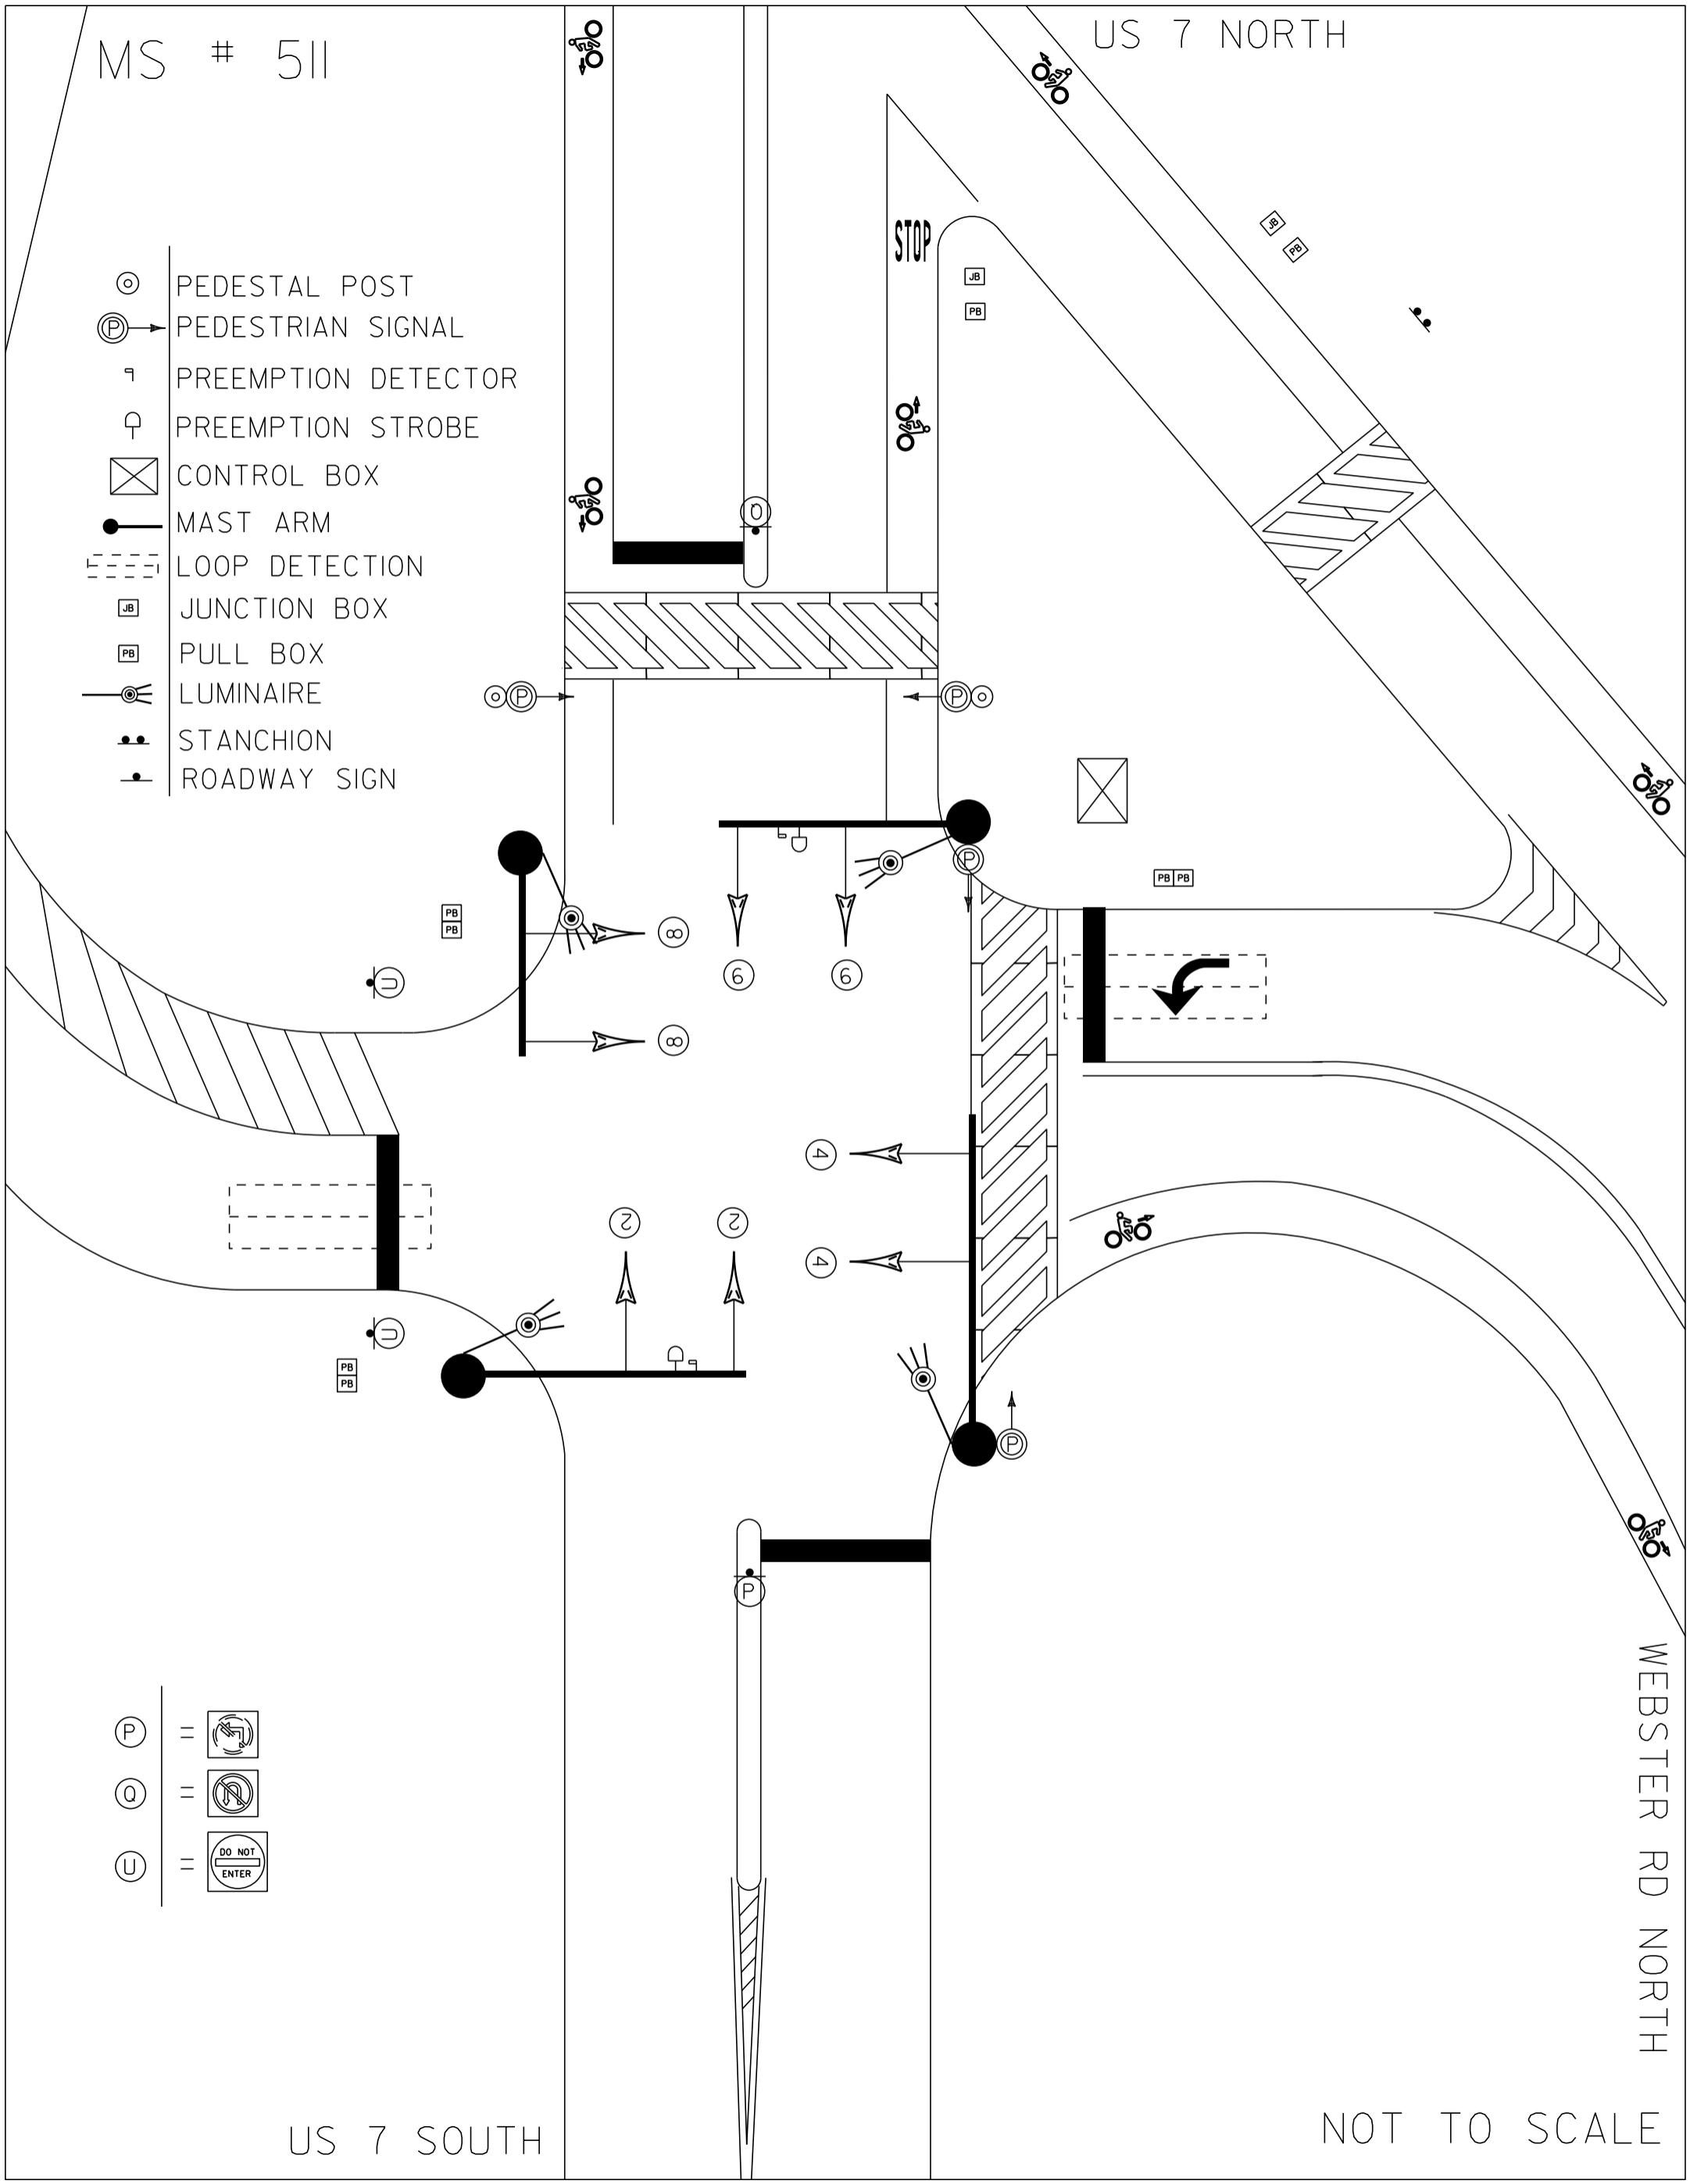

- Ⓟ =
- Ⓞ =
- Ⓢ =

US 7 SOUTH

WEBSTER RD NORTH

NOT TO SCALE