



MS # 524

US 7 NORTH

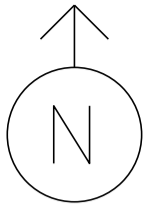

HANNAFORDS

LAUREL HILL DRIVE

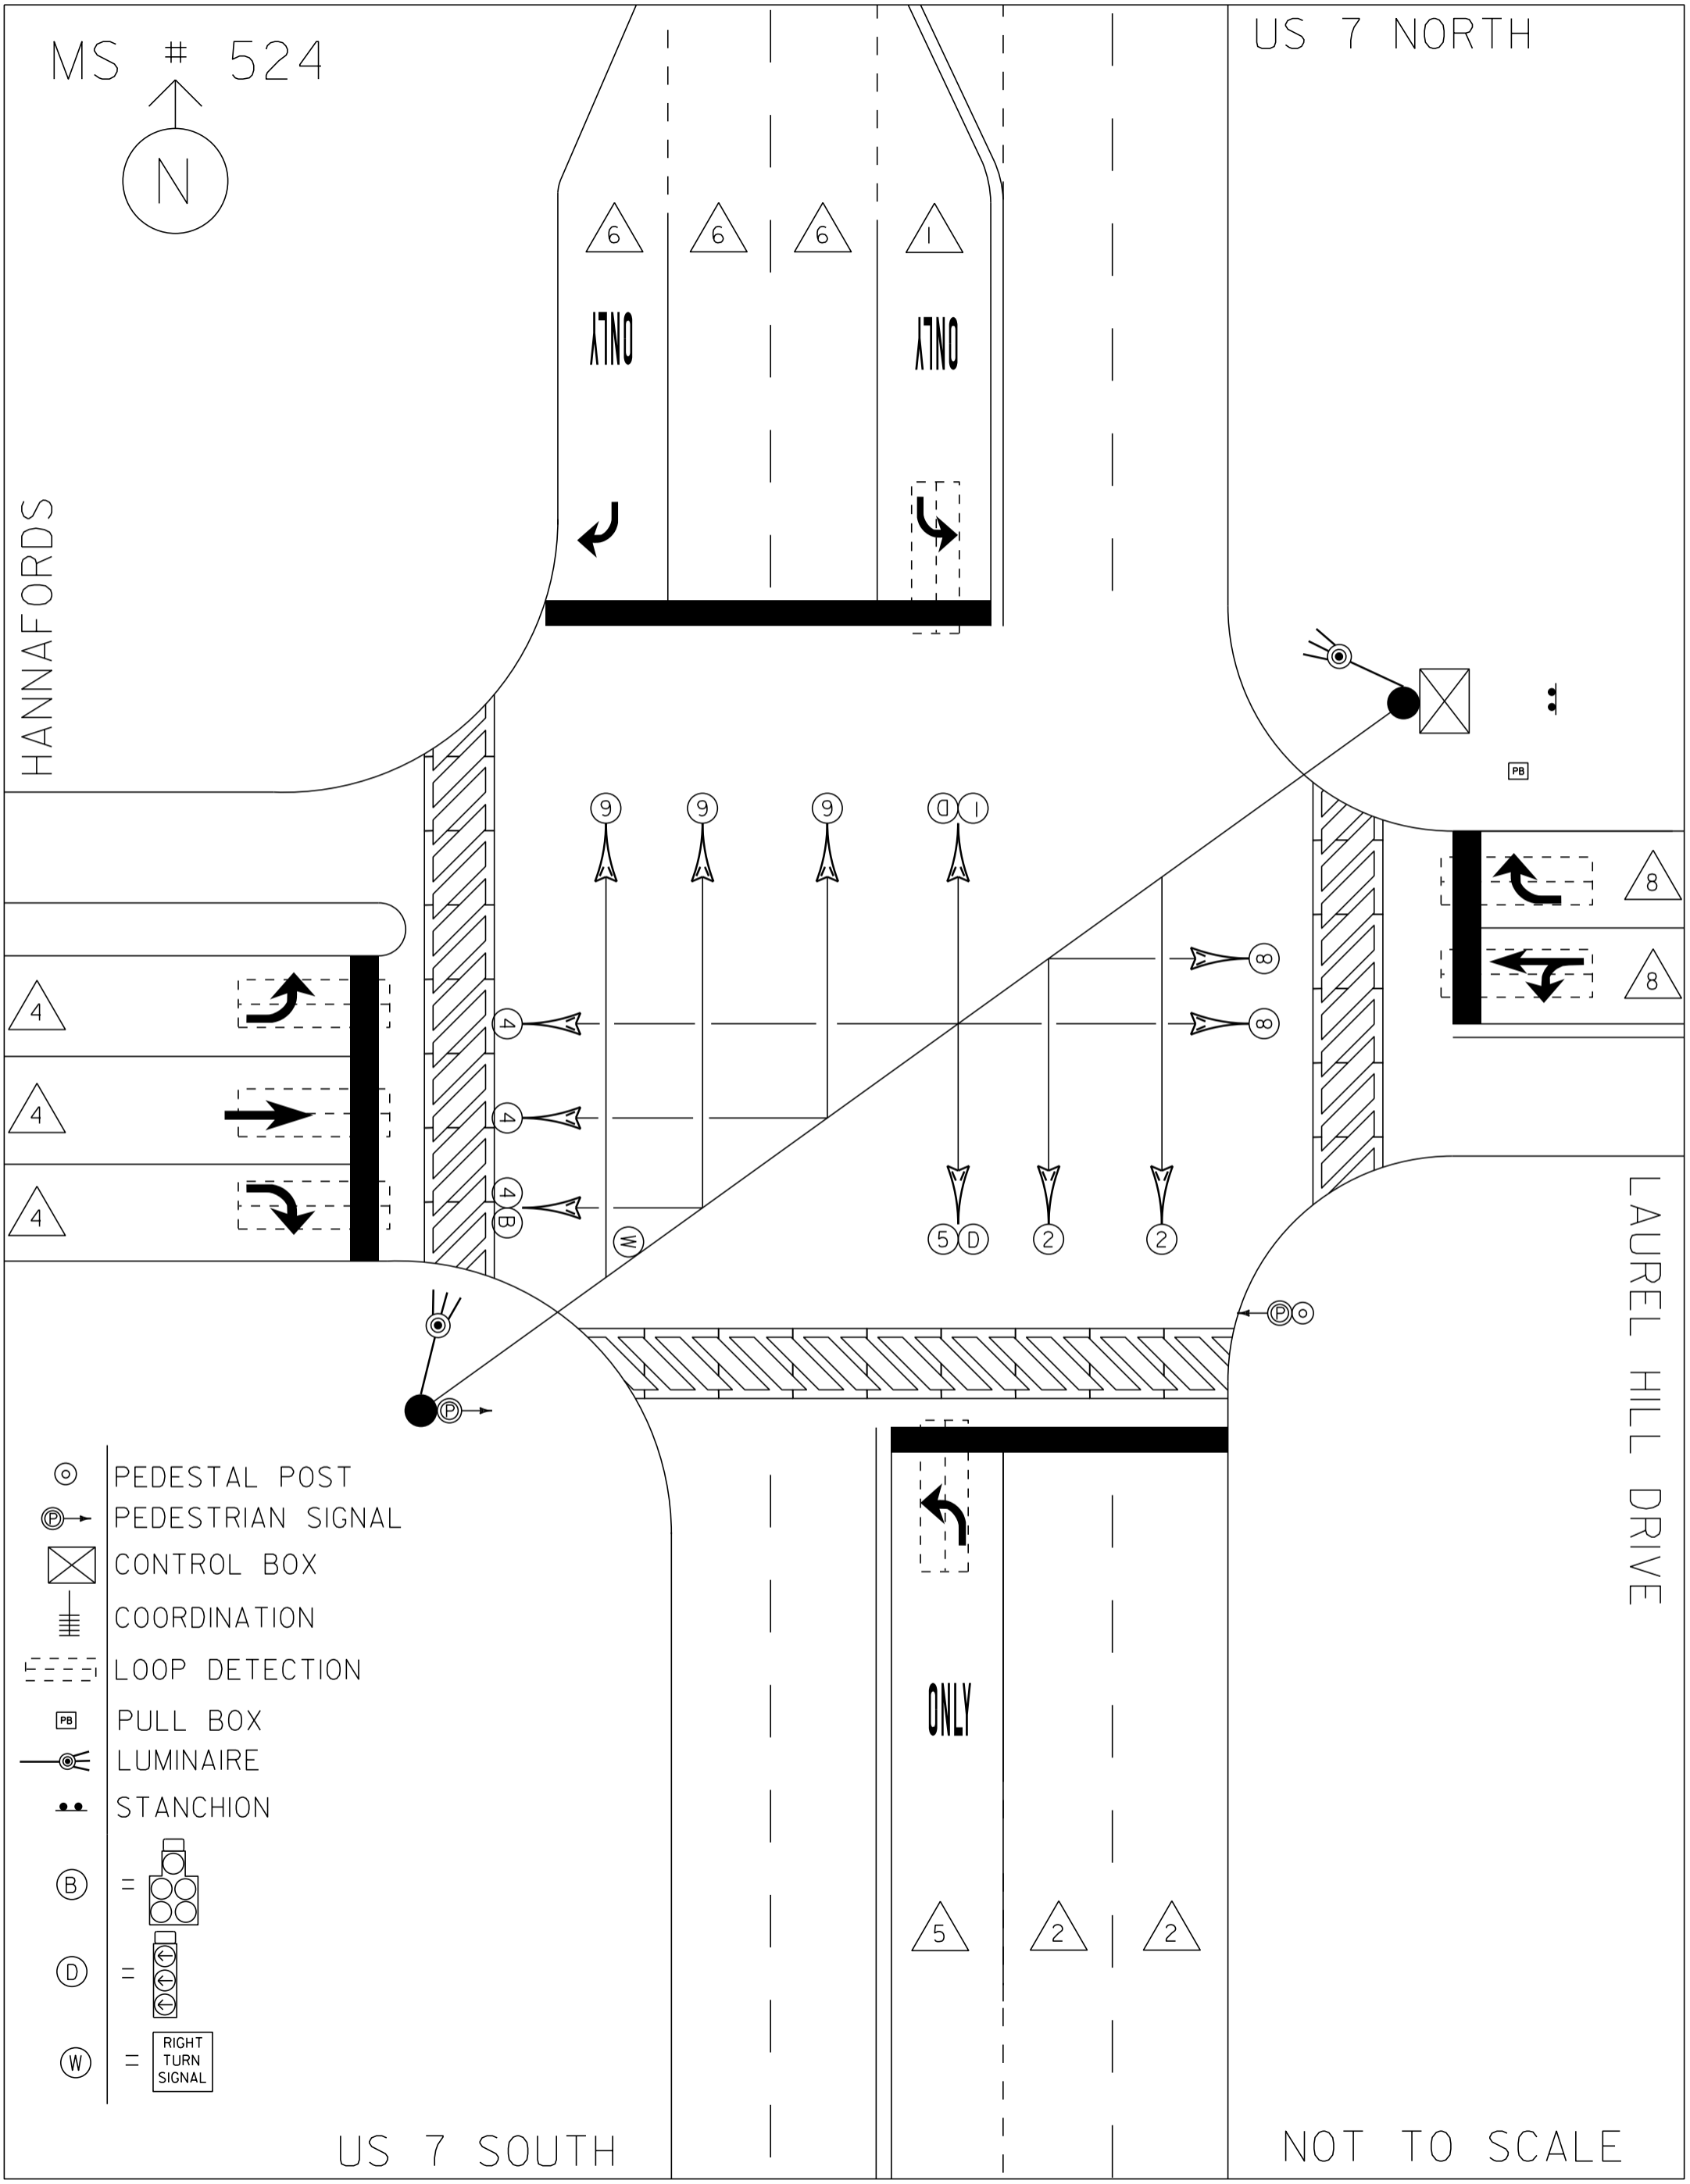

4

4

4

9

9

9

0 1

4

4

4 B

W

5 D

2

2

8

8

P

- PEDESTAL POST
- PEDESTRIAN SIGNAL
- CONTROL BOX
- COORDINATION
- LOOP DETECTION
- PULL BOX
- LUMINAIRE
- STANCHION
- B =
- D =
- W = RIGHT TURN SIGNAL

US 7 SOUTH

NOT TO SCALE