



MS # 536

US 7 NORTH
US 2 WEST

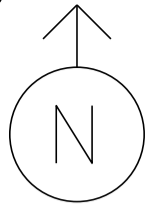

VT 127 SOUTH

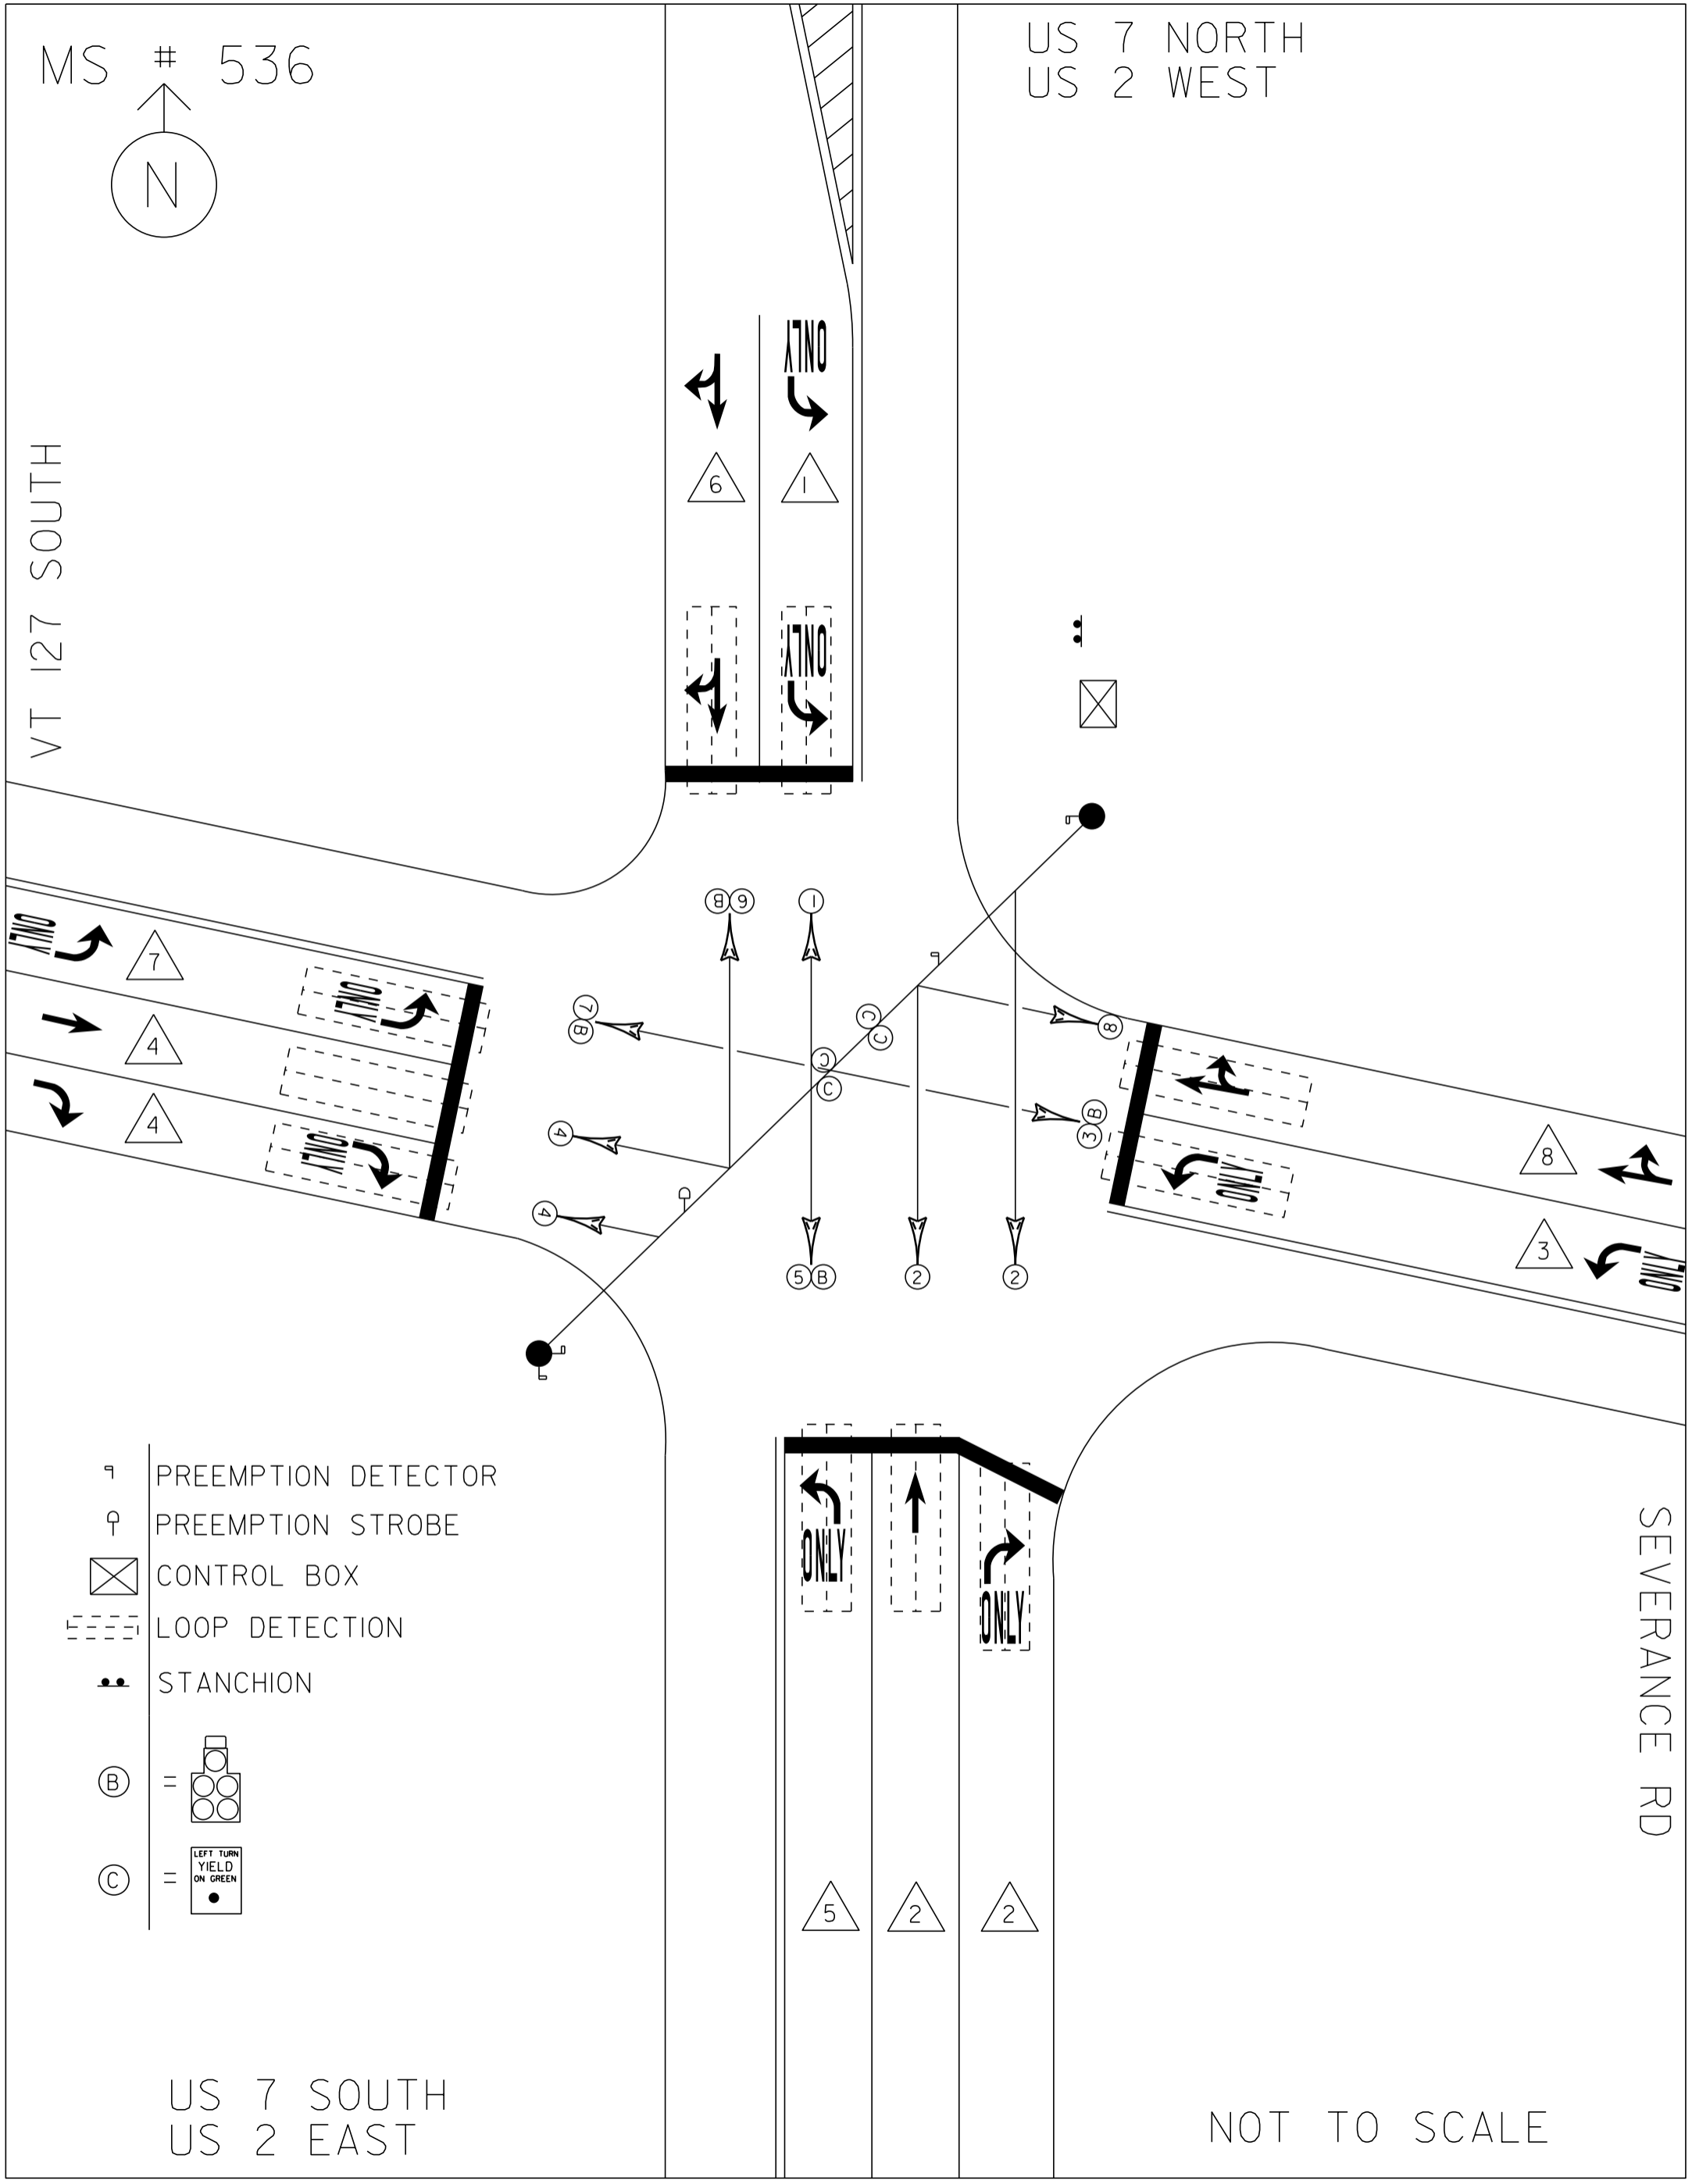

- ¶ PREEMPTION DETECTOR
- ♀ PREEMPTION STROBE
- ⊠ CONTROL BOX
- ⋯ LOOP DETECTION
- STANCHION
- Ⓟ =
- Ⓒ =

US 7 SOUTH
US 2 EAST

SEVERANCE RD

NOT TO SCALE