
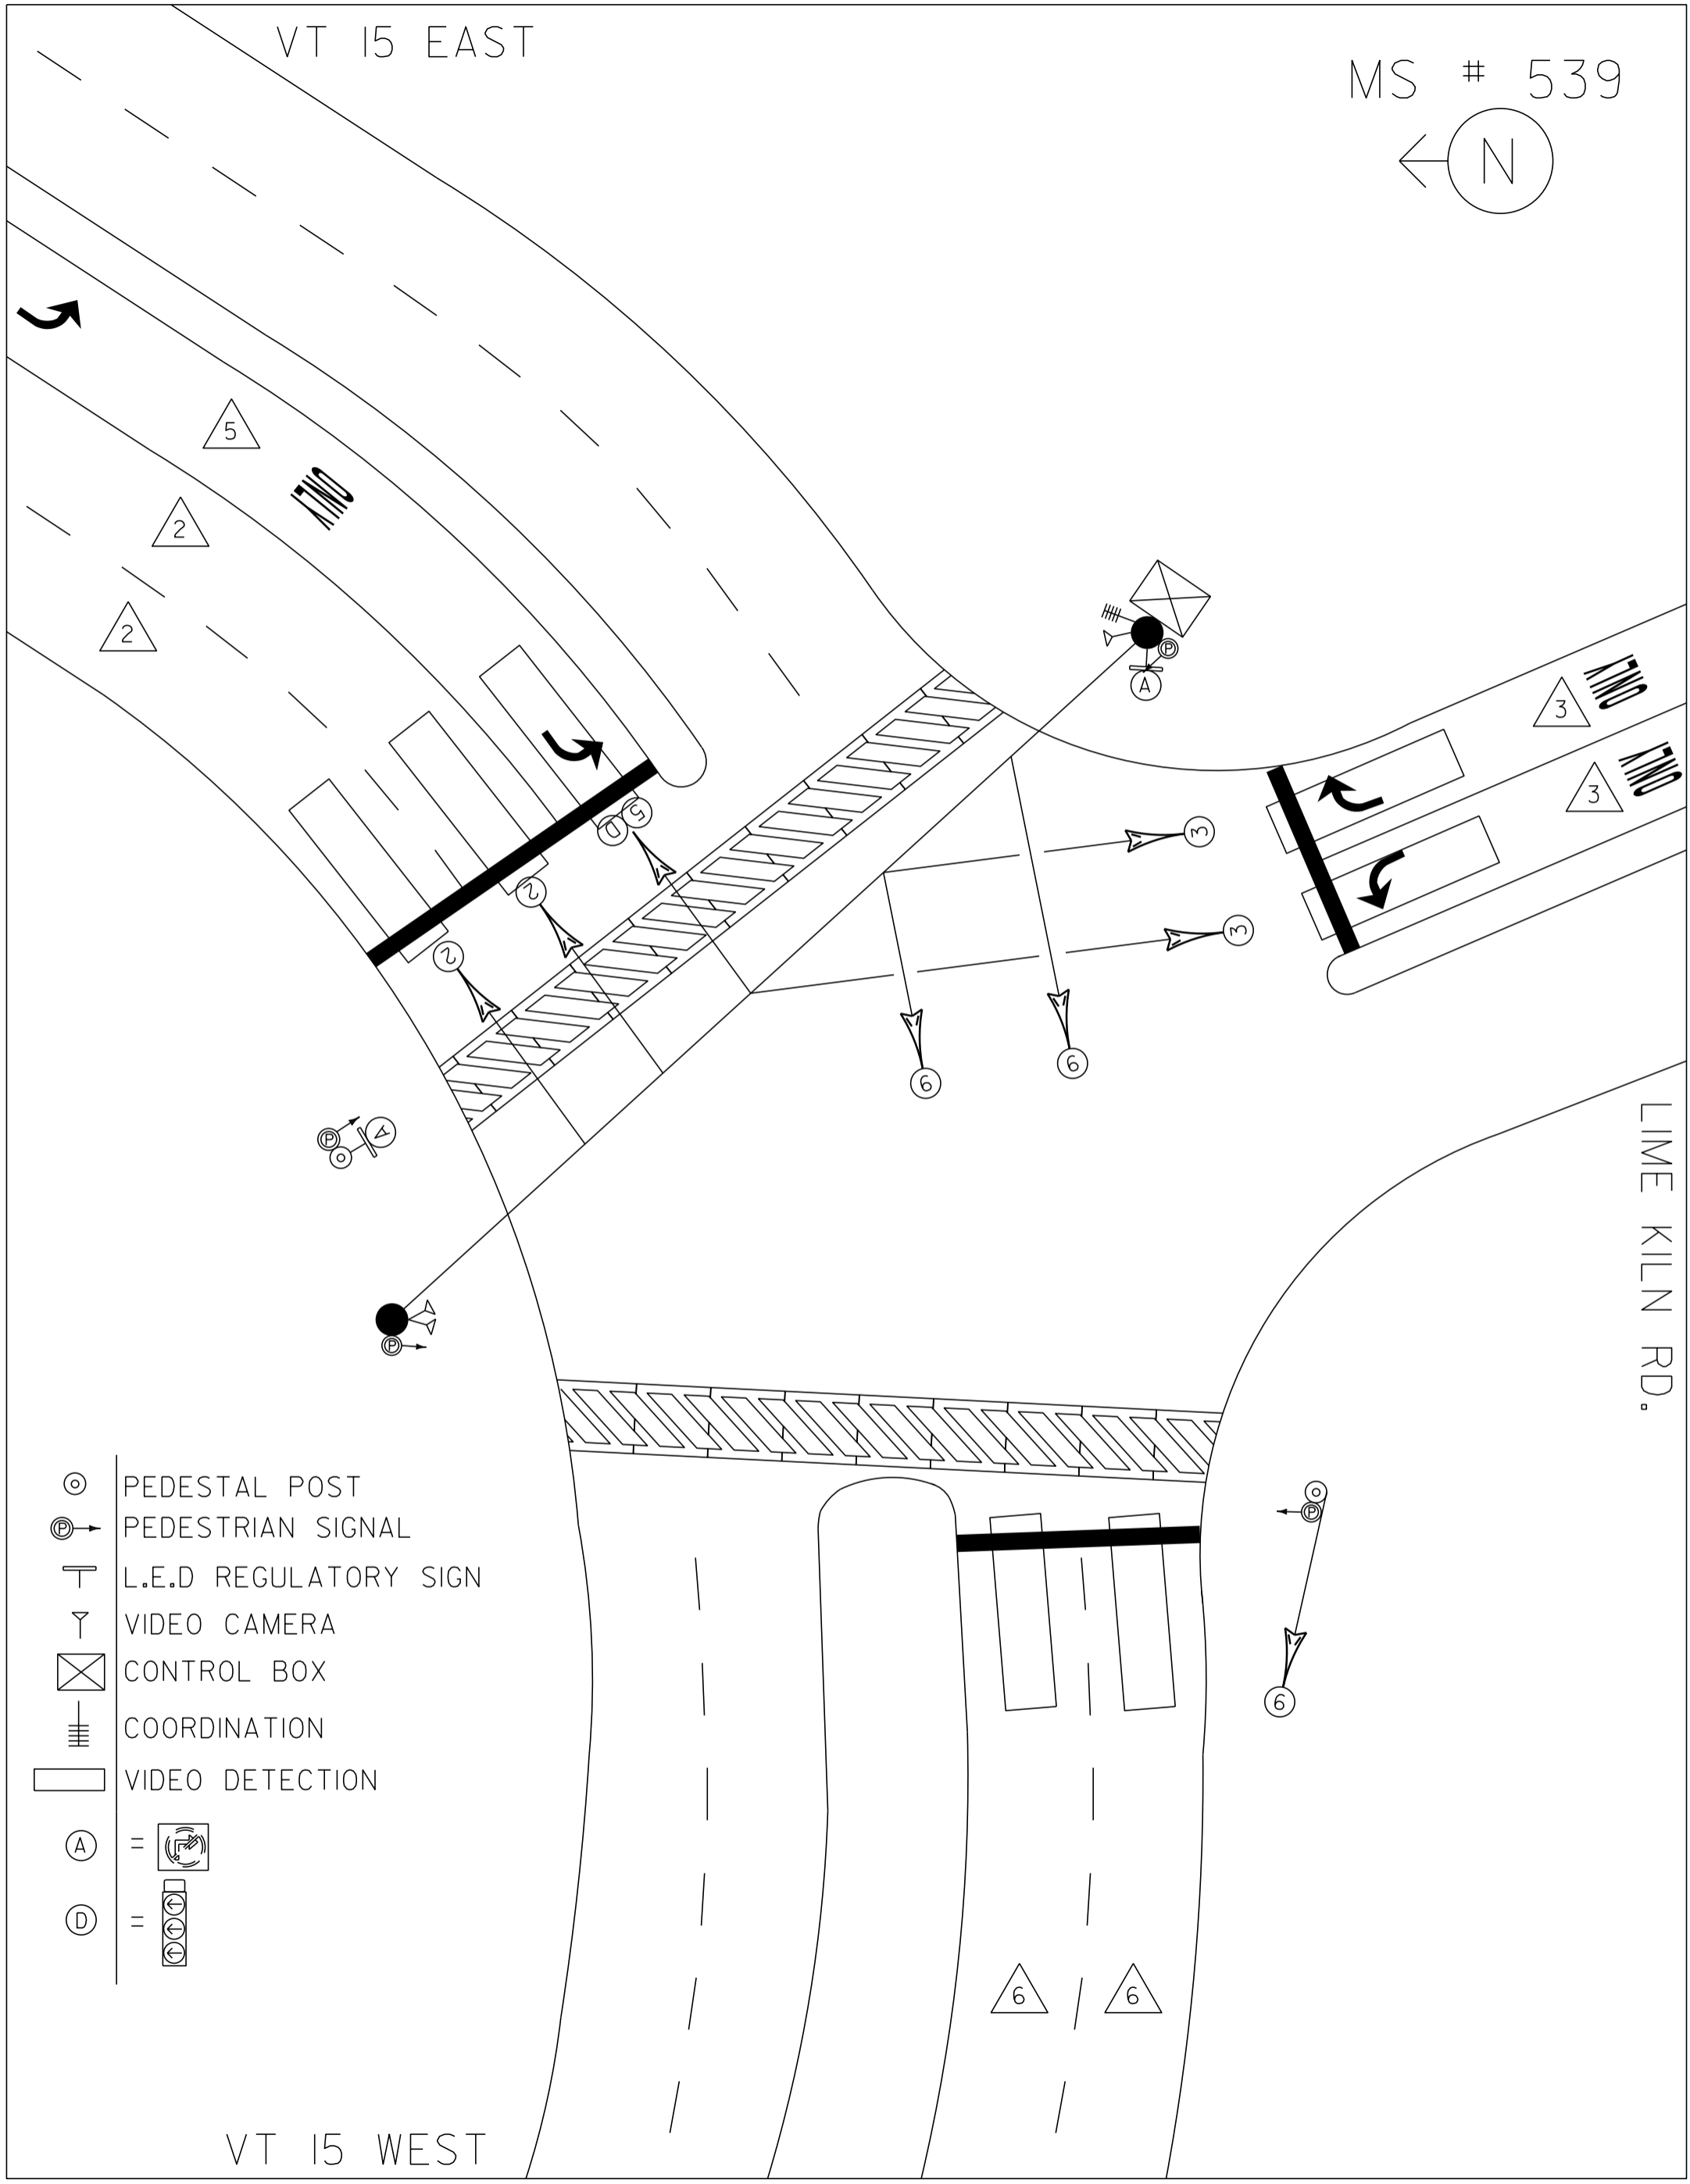


VT 15 EAST

MS # 539

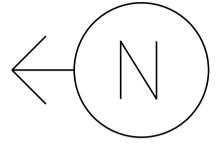

- ⊙ PEDESTAL POST
- ⊙→ PEDESTRIAN SIGNAL
- ⊥ L.E.D REGULATORY SIGN
- ∇ VIDEO CAMERA
- ⊠ CONTROL BOX
- ⊥ COORDINATION
- ▭ VIDEO DETECTION
- Ⓐ =
- Ⓓ =

VT 15 WEST

LIME KILN RD.