

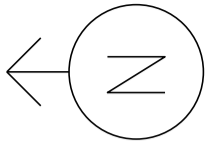
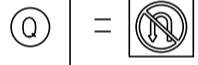


MS # 550


VT 15 EAST

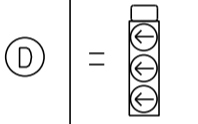



- ⊙ PEDESTAL POST
- ⊙→ PEDESTRIAN SIGNAL
- ⌞ PREEMPTION DETECTOR
- ♀ PREEMPTION STROBE
- ∩ VIDEO CAMERA
- ⊠ CONTROL BOX
- MAST ARM
- ▭ VIDEO DETECTION
- ⊠ JB JUNCTION BOX
- ∩ LUMINAIRE
- ⋯ STANCHION
- ⋯ ROADWAY SIGN

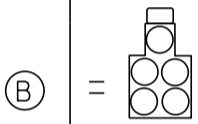

ETHAN ALLEN AVE.

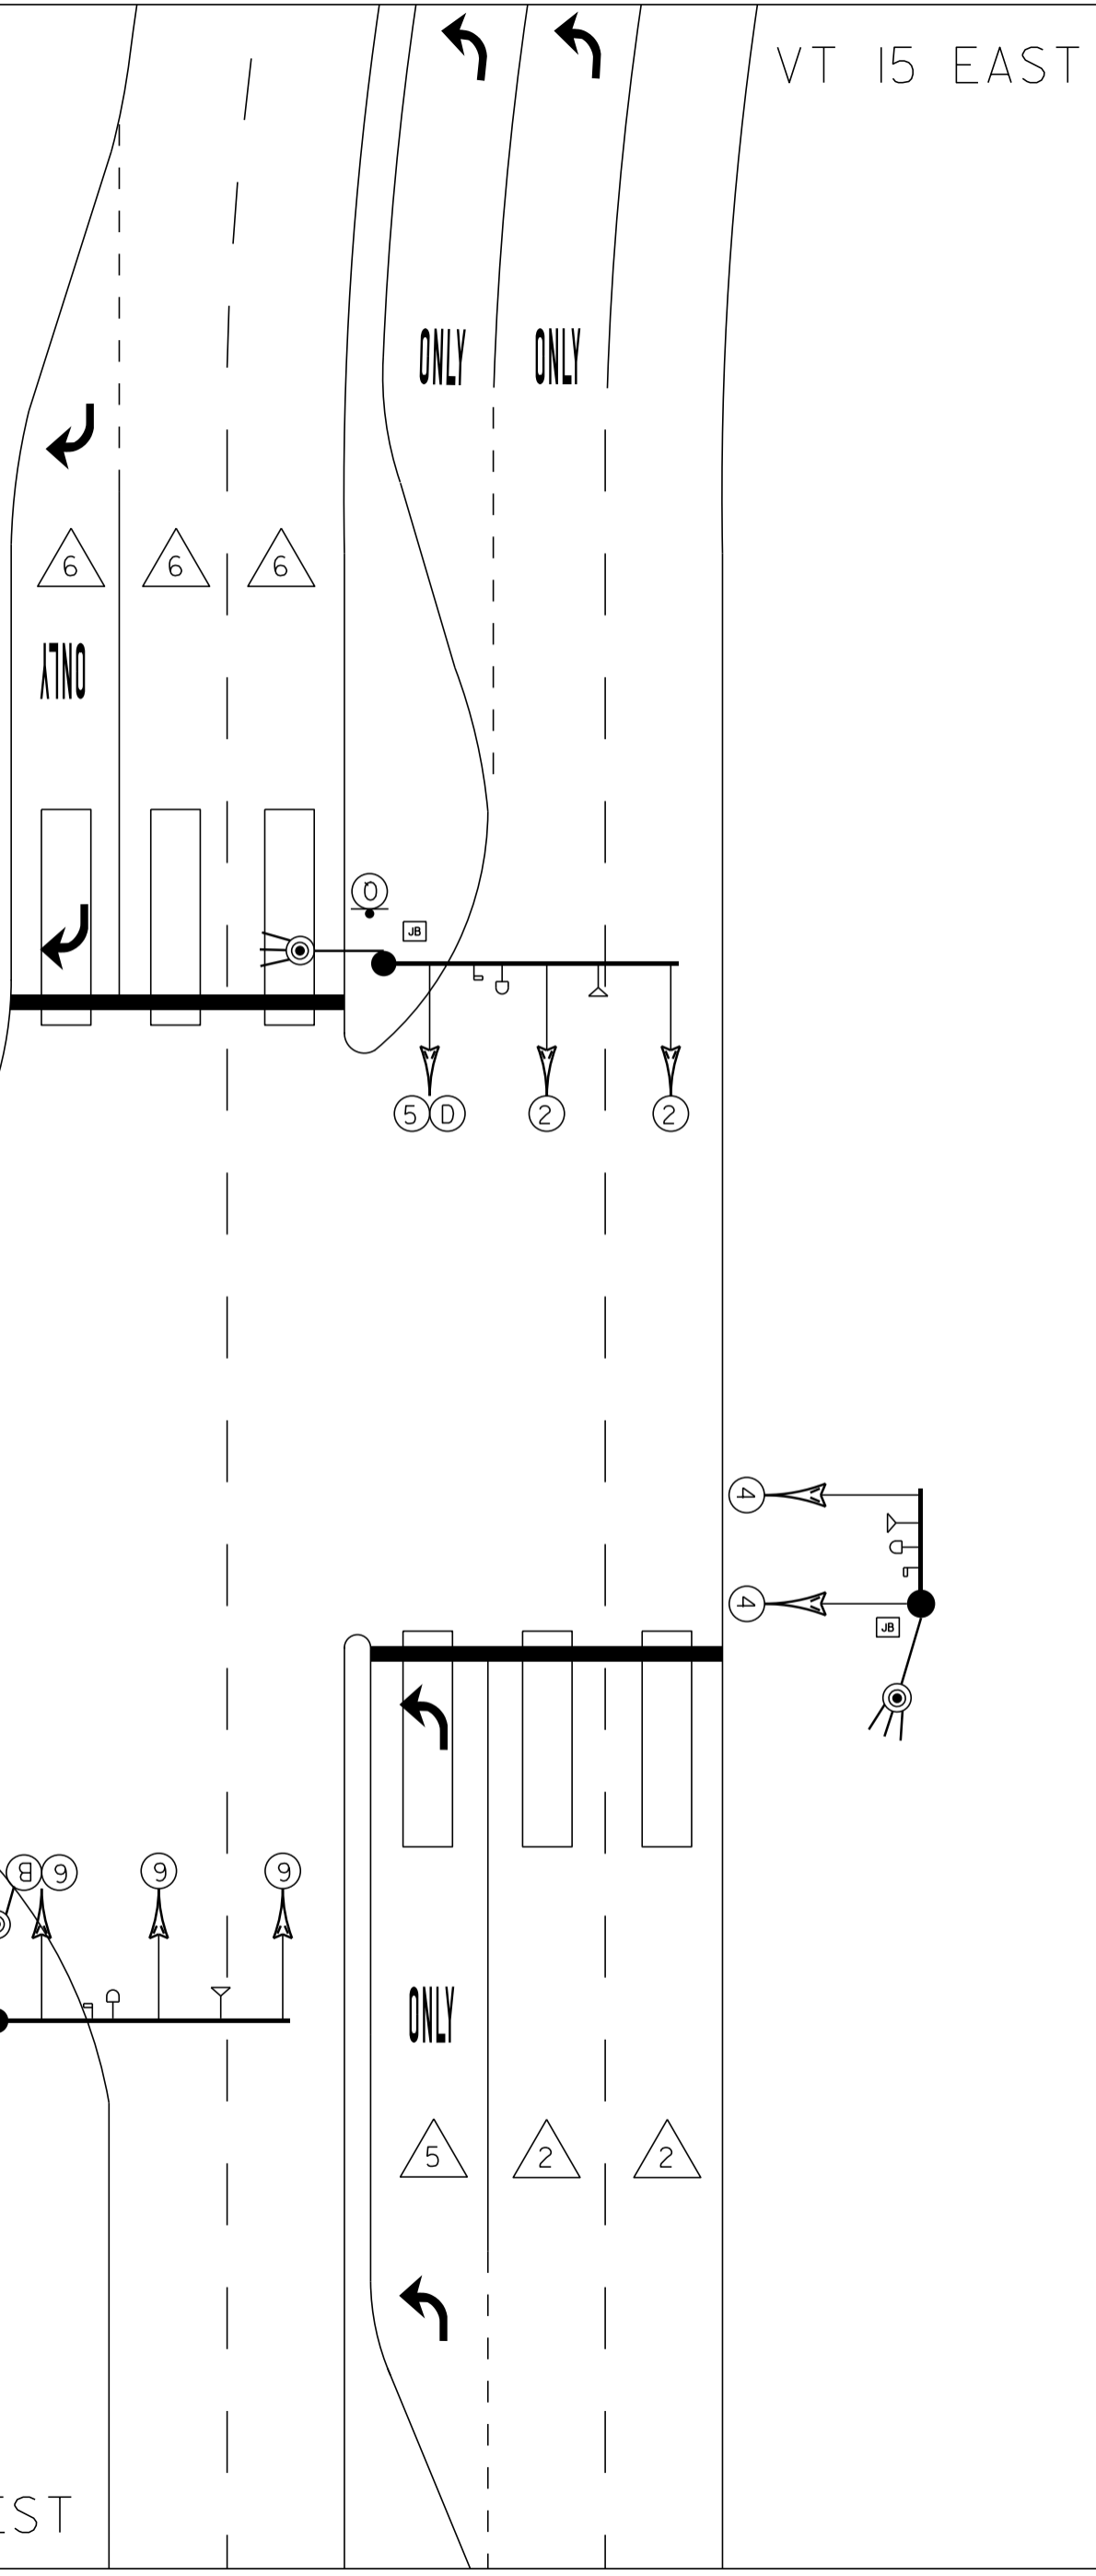

4

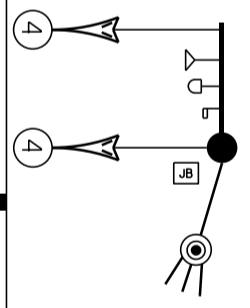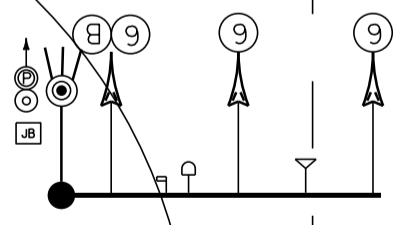

NOT TO SCALE

VT 15 WEST