
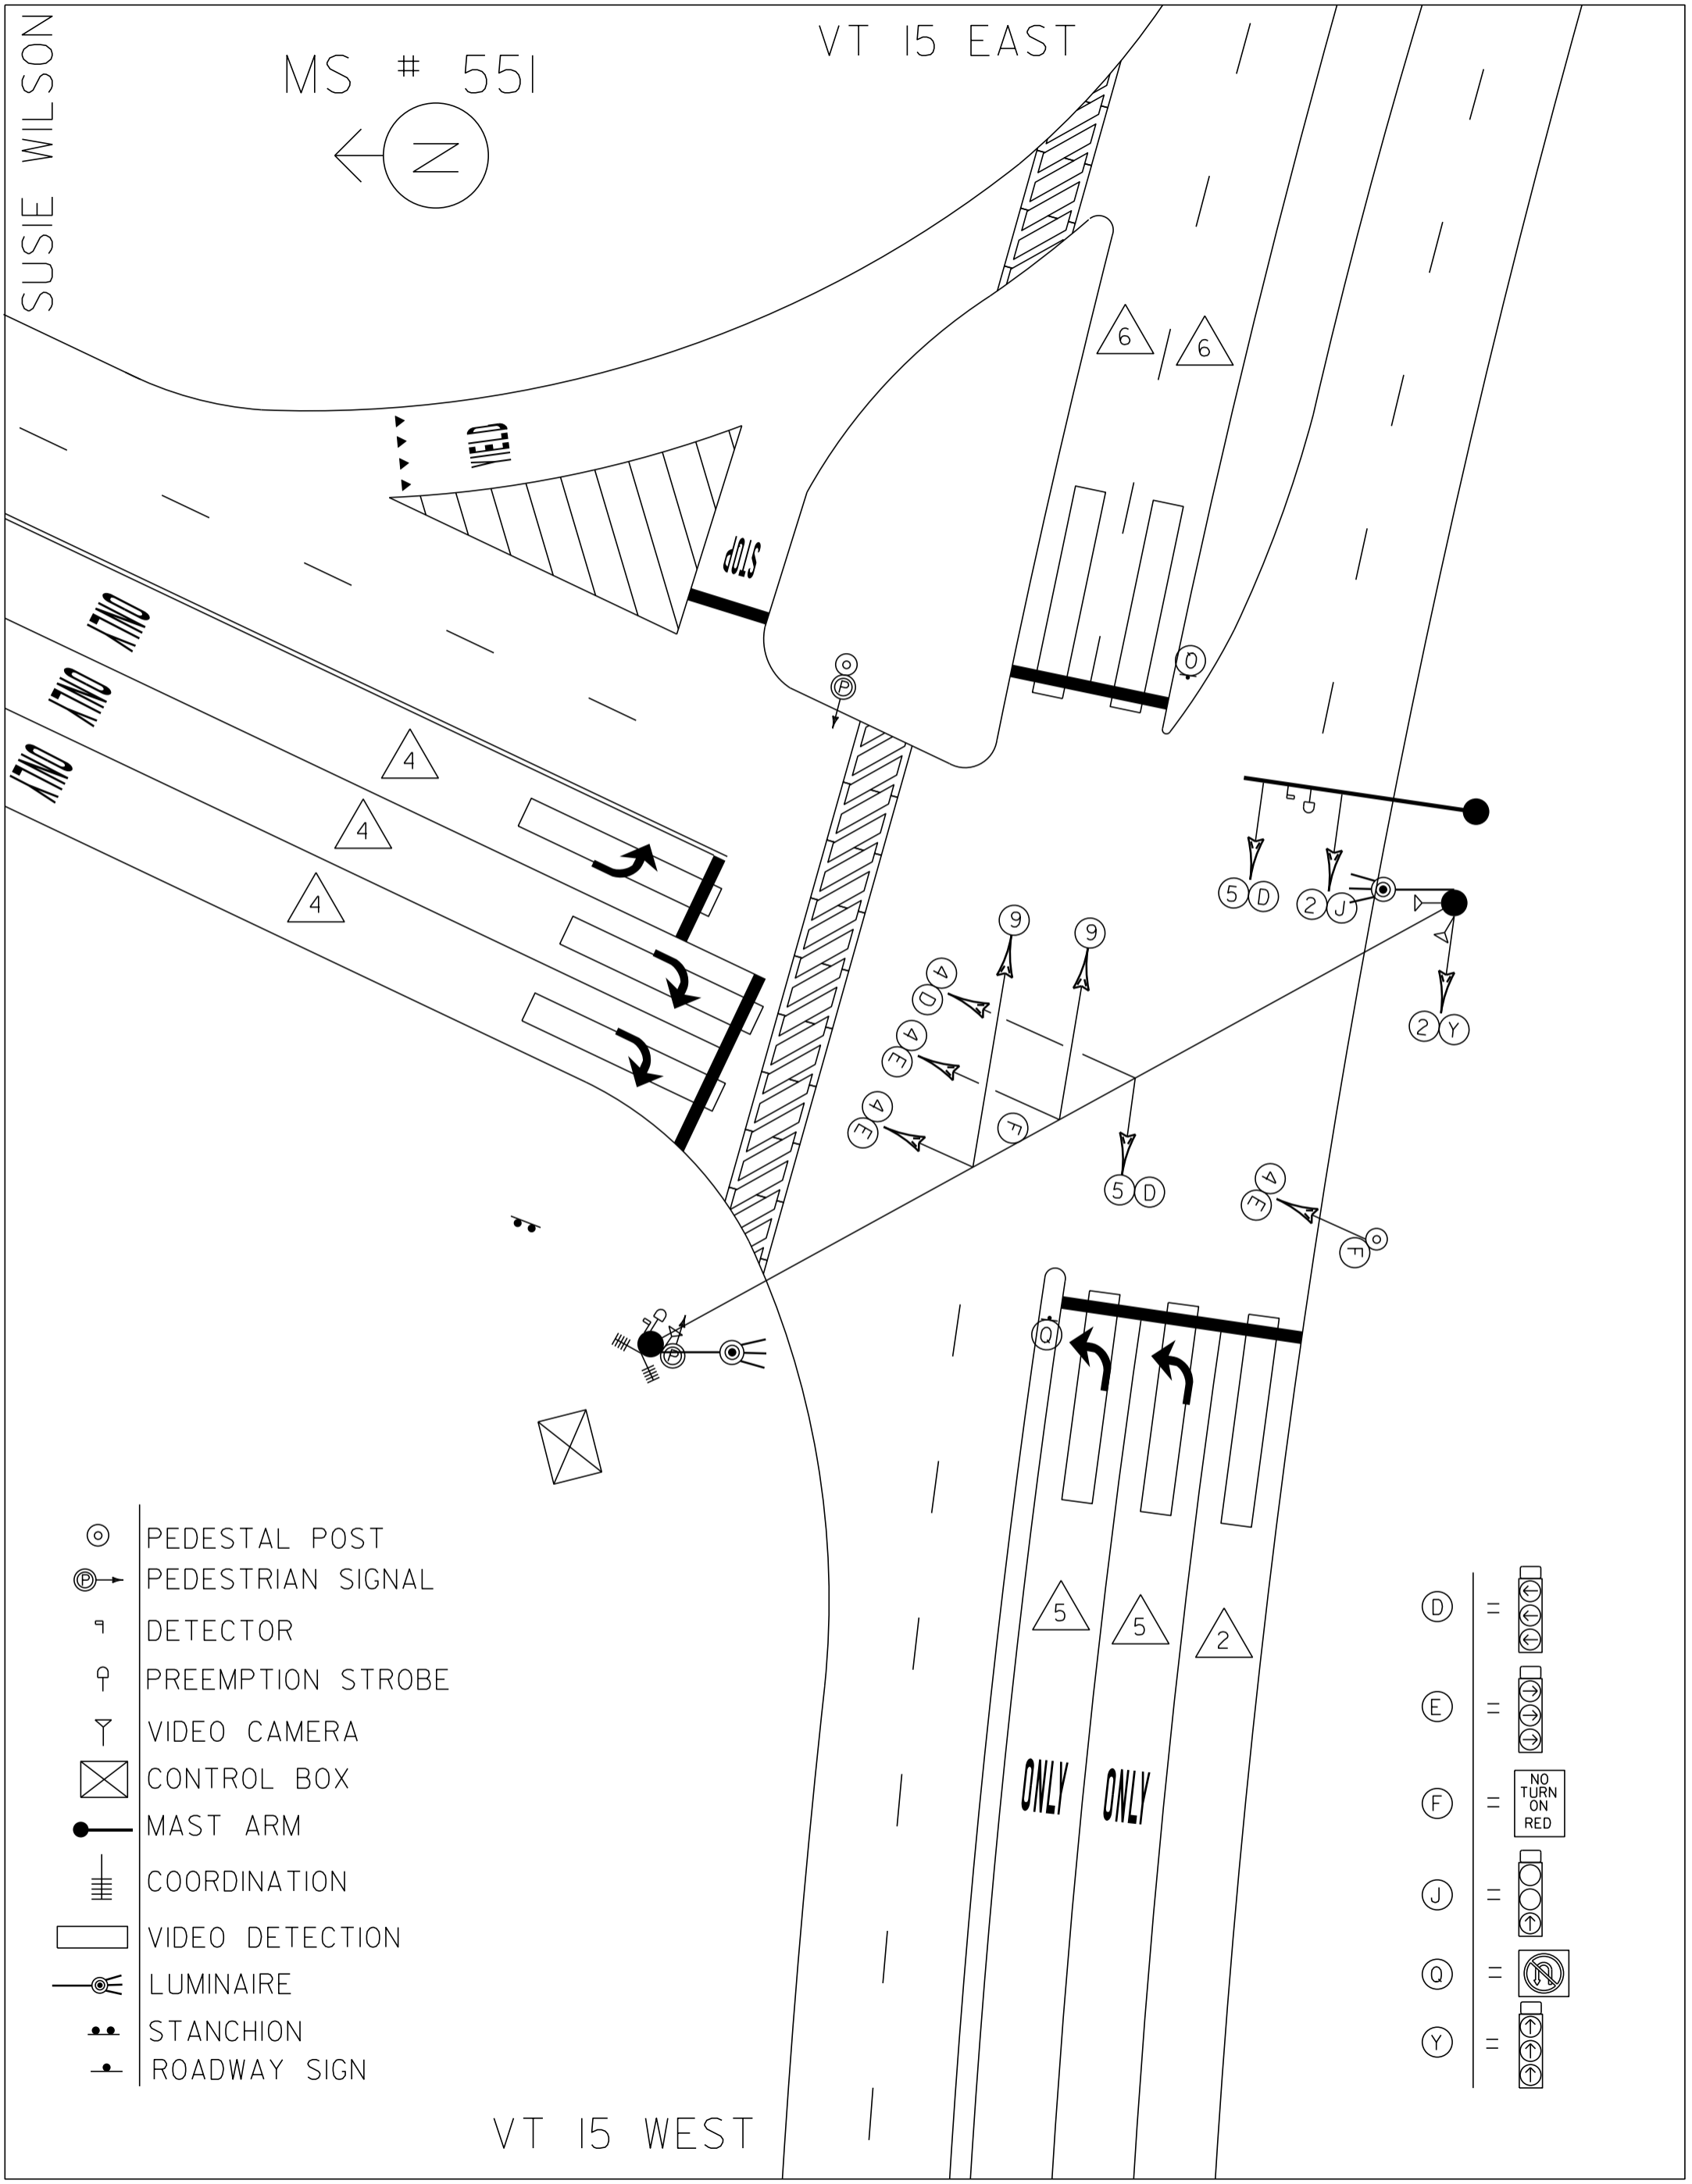


SUSIE WILSON

MS # 551

VT 15 EAST

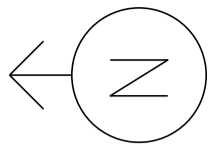

YIELD

STOP

ONLY ONLY ONLY

ONLY ONLY

- ⊙ PEDESTAL POST
- ⊙→ PEDESTRIAN SIGNAL
- ☐ DETECTOR
- ♀ PREEMPTION STROBE
- ▽ VIDEO CAMERA
- ⊠ CONTROL BOX
- MAST ARM
- ⊥ COORDINATION
- ▭ VIDEO DETECTION
- ☉ LUMINAIRE
- ⋮ STANCHION
- ROADWAY SIGN

- ⊙ D = [Signal Diagram]
- ⊙ E = [Signal Diagram]
- ⊙ F = [Signal Diagram] NO TURN ON RED
- ⊙ J = [Signal Diagram]
- ⊙ Q = [Signal Diagram]
- ⊙ Y = [Signal Diagram]

VT 15 WEST