
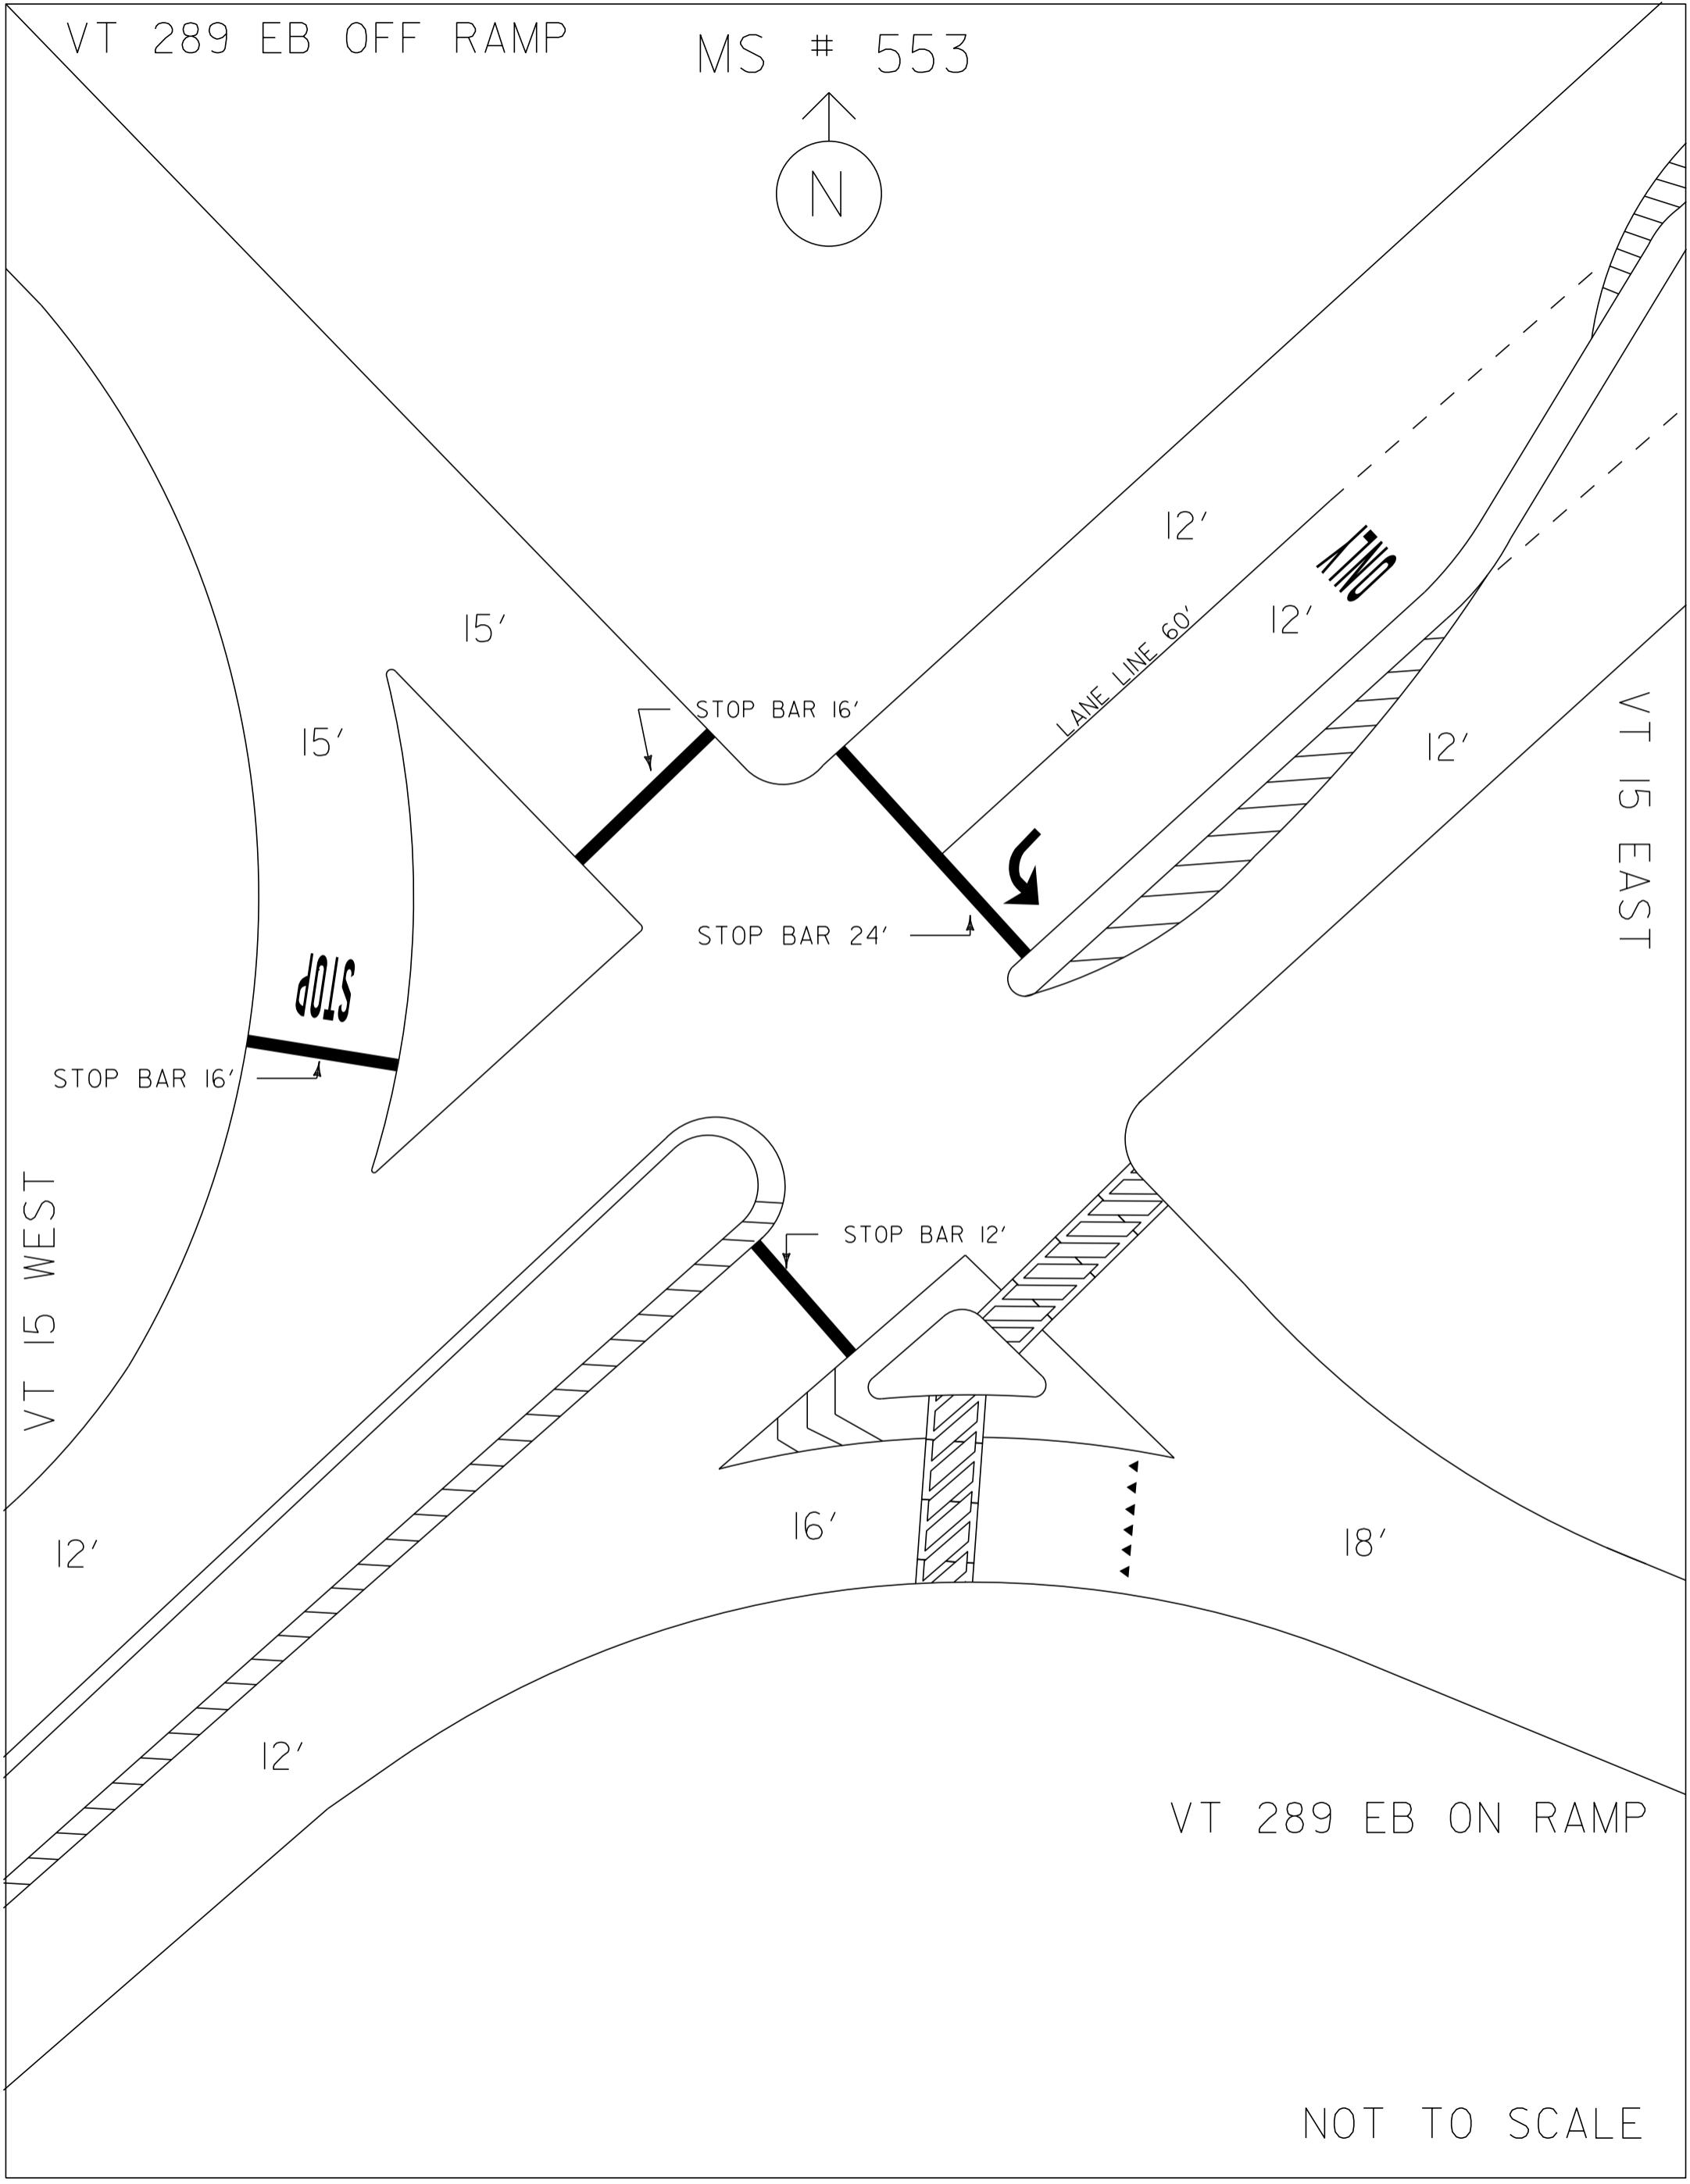


VT 289 EB OFF RAMP

MS # 553

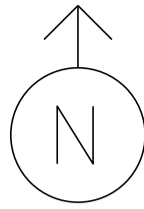

VT 15 EAST

VT 15 WEST

VT 289 EB ON RAMP

NOT TO SCALE