
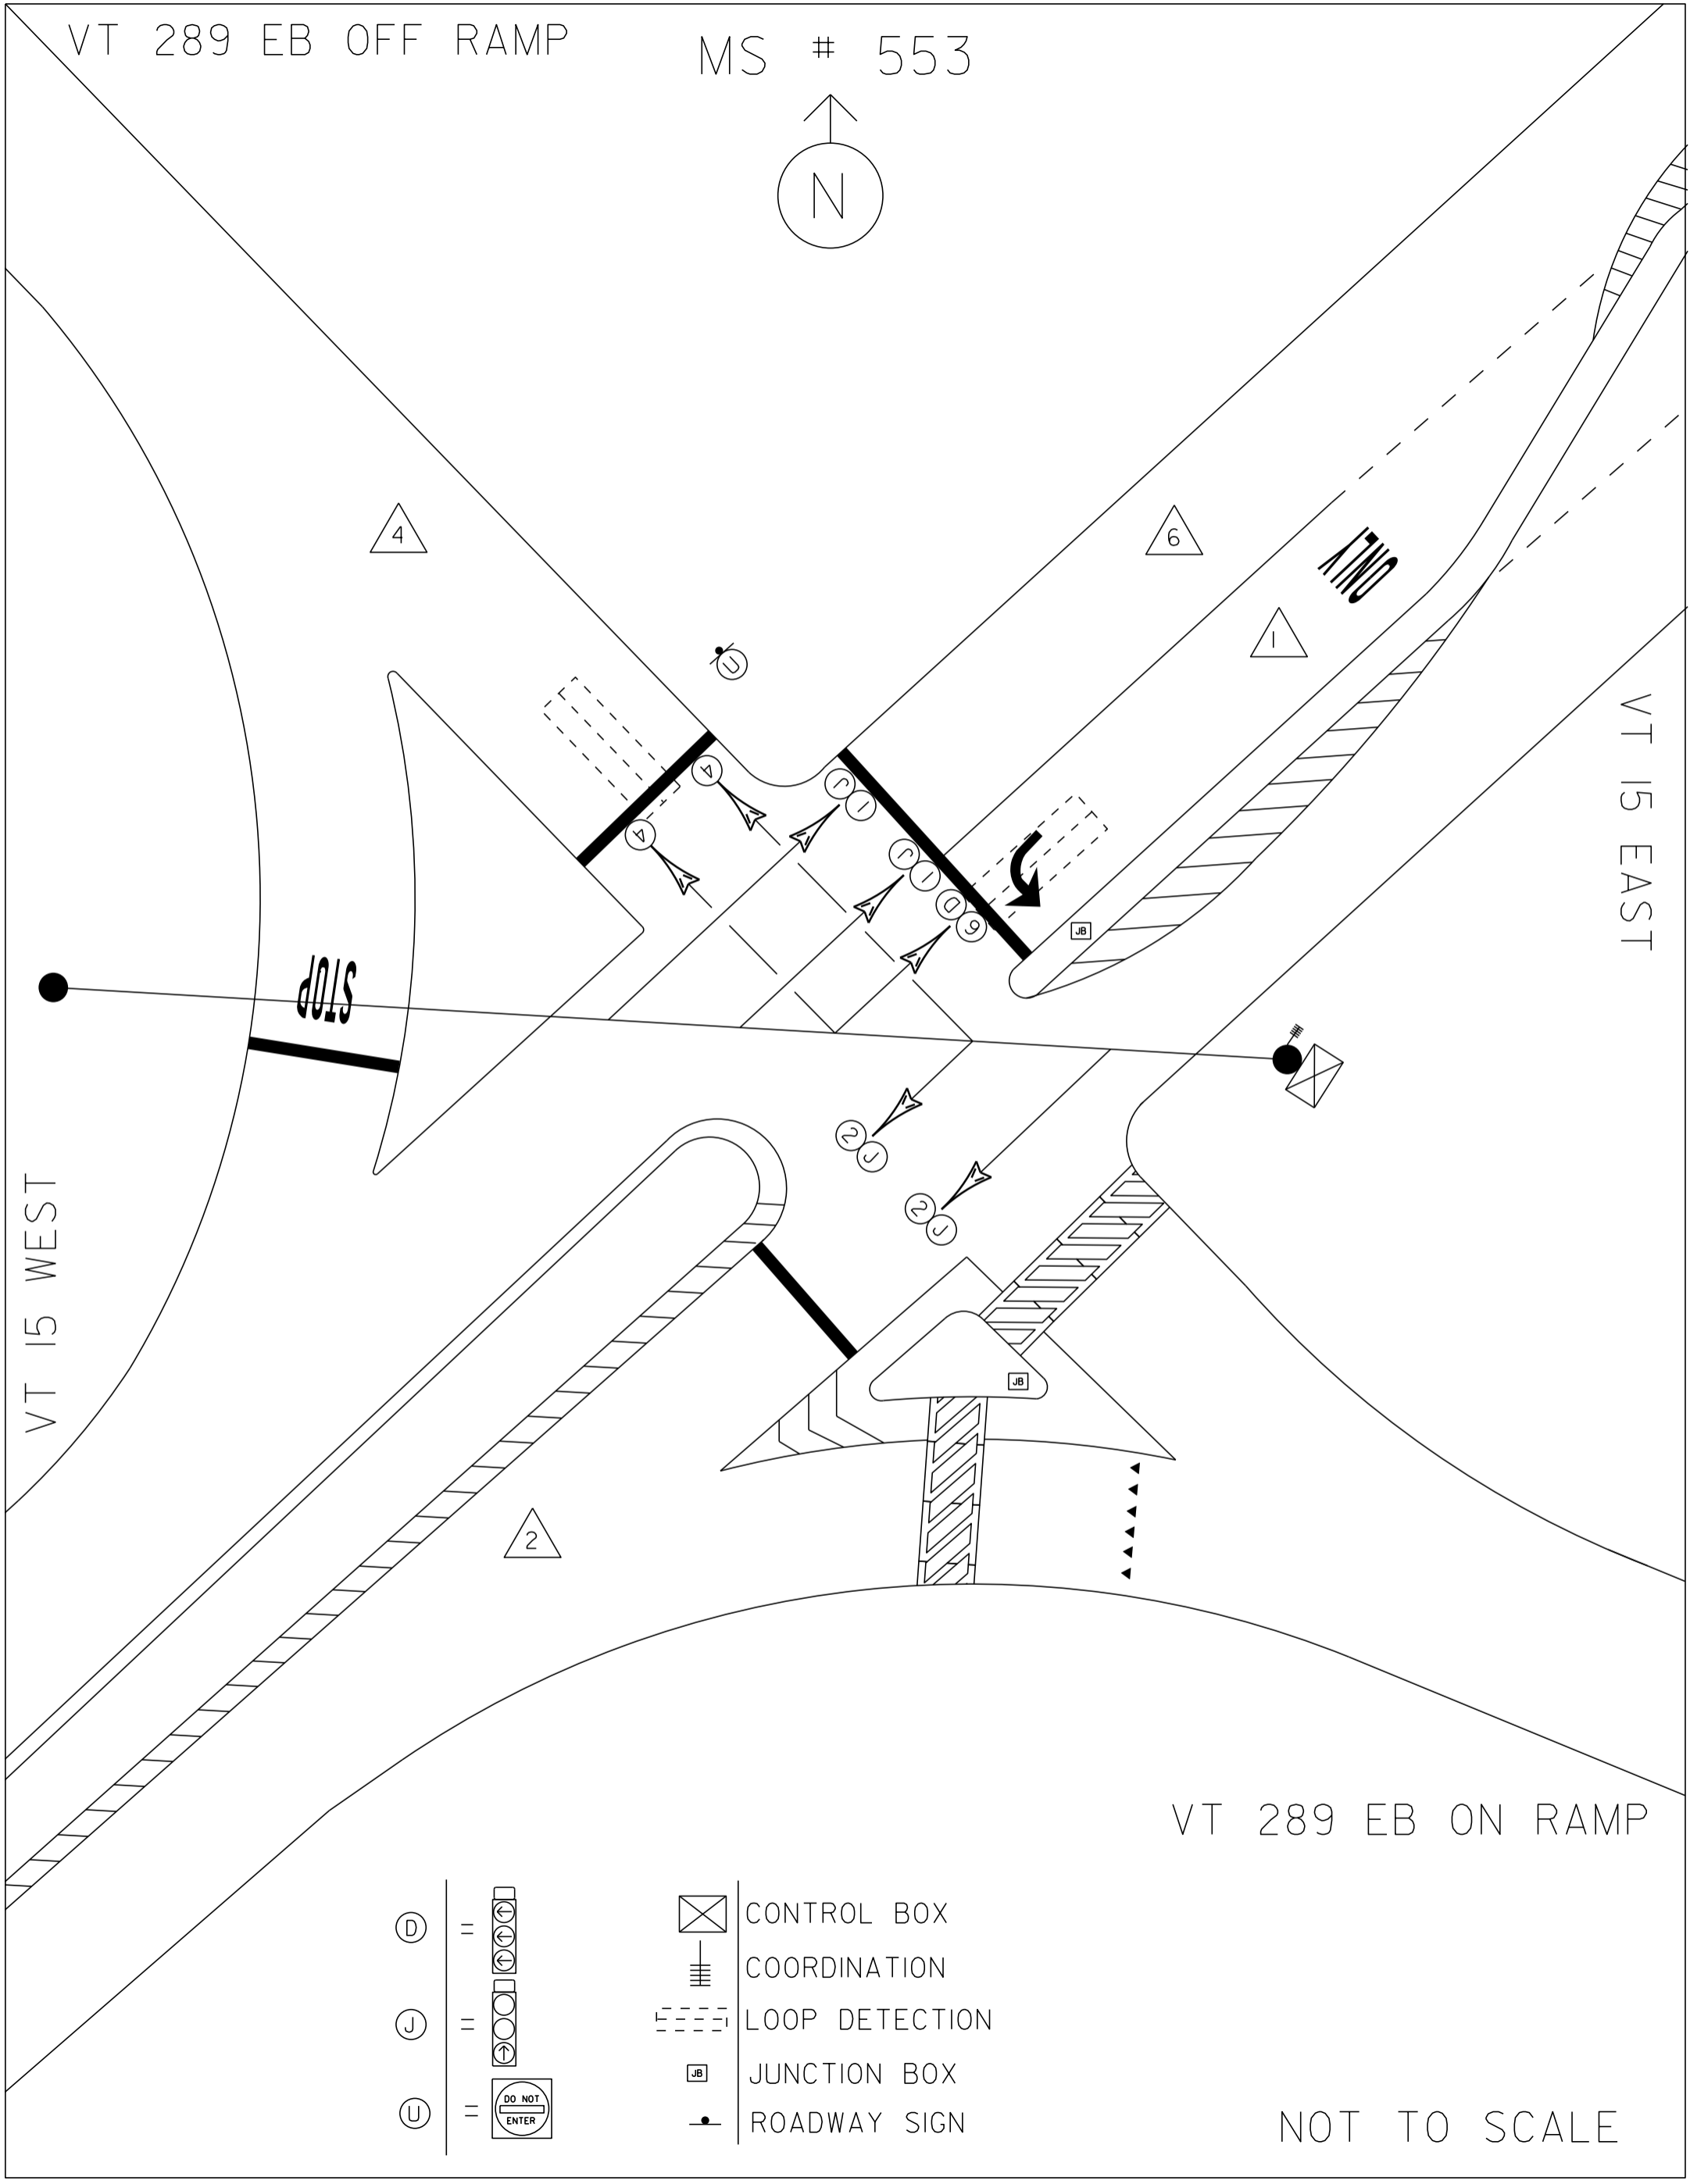


VT 289 EB OFF RAMP

MS # 553

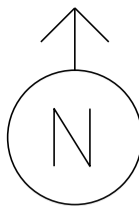

4

6

1



VT 15 EAST

STOP

VT 15 WEST

2

VT 289 EB ON RAMP

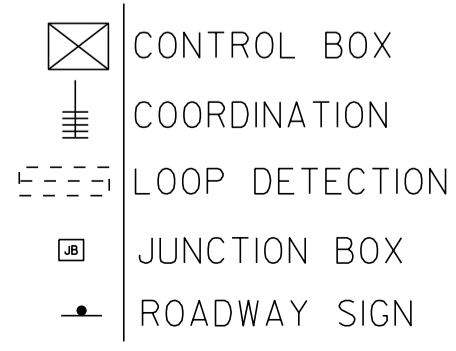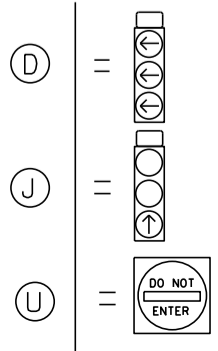

NOT TO SCALE