



MS # 555

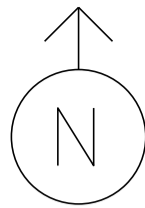

MOBIL STATION

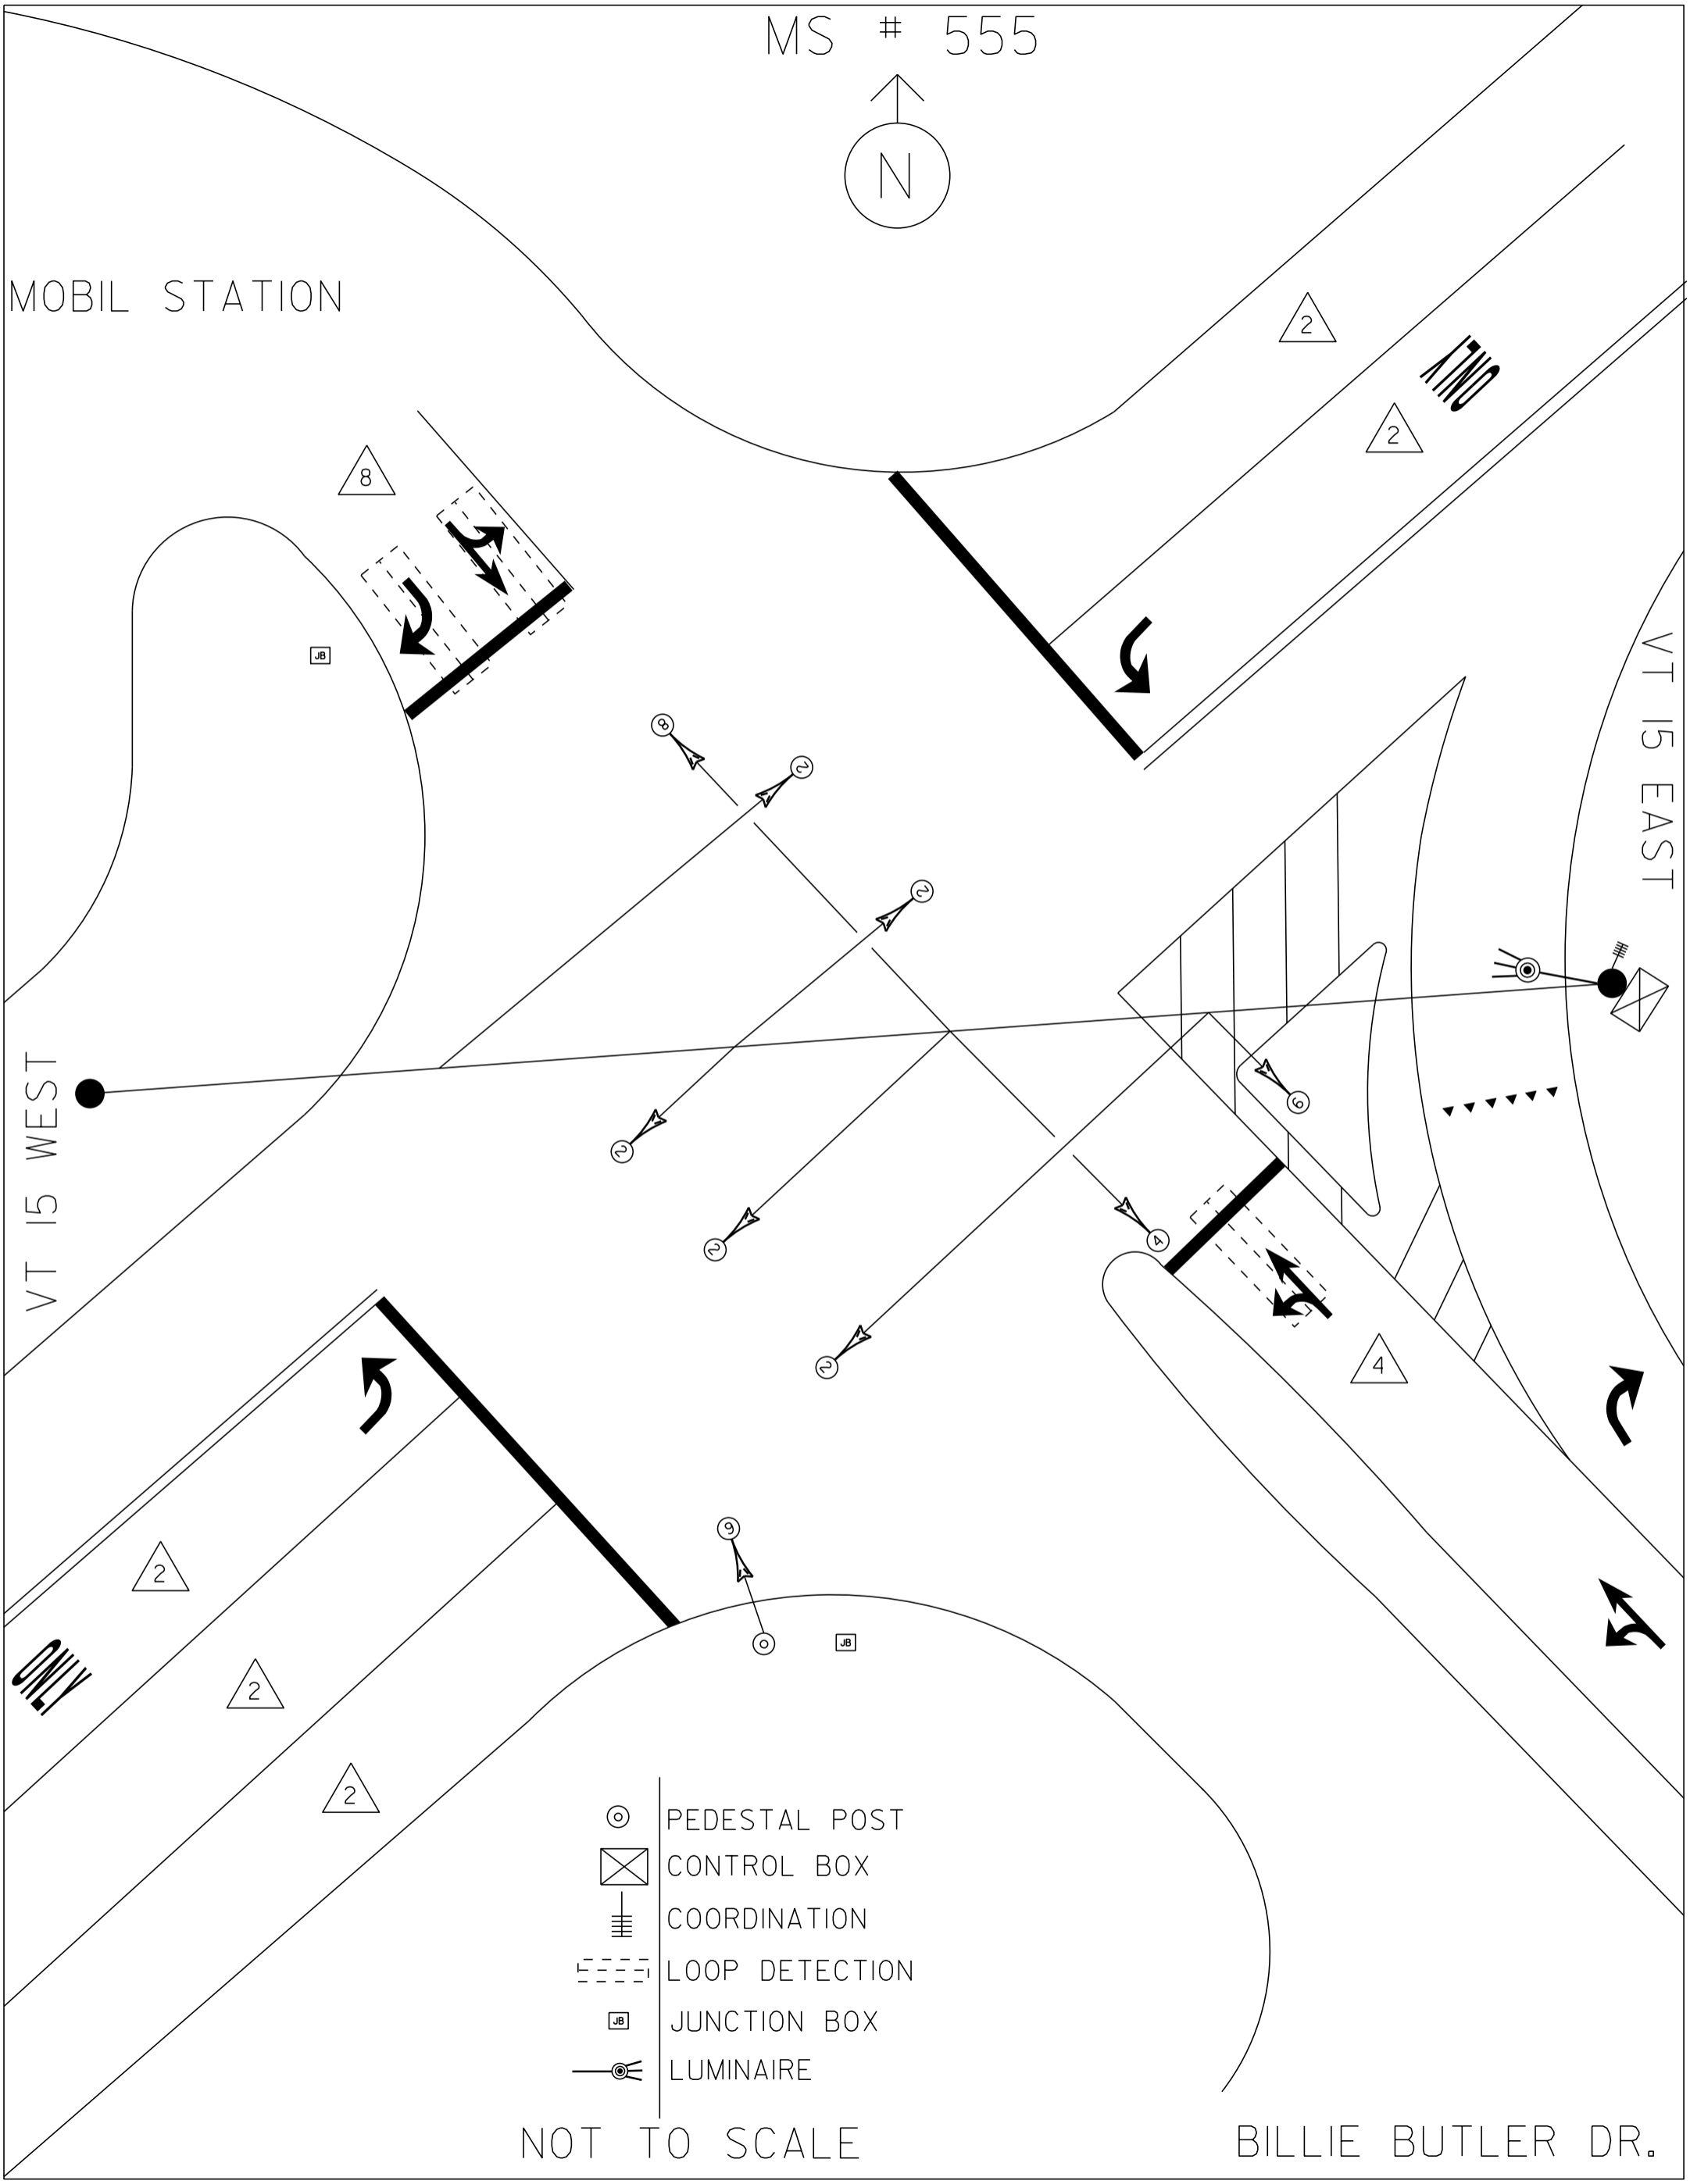

VT 15 WEST

VT 15 EAST

ONLY

BILLIE BUTLER DR.

- ⊙ PEDESTAL POST
- ⊠ CONTROL BOX
- ⊥ COORDINATION
- - - LOOP DETECTION
- ▣ JUNCTION BOX
- ⊙ LUMINAIRE

NOT TO SCALE