


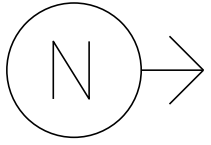



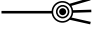
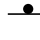



MS # 556


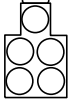


VT 15 WEST

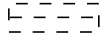

-  PEDESTAL POST
-  PEDESTRIAN SIGNAL
-  L.E.D REGULATORY SIGN
-  CONTROL BOX
-  COORDINATION
-  LOOP DETECTION
-  PULL BOX
-  LUMINAIRE
-  ROADWAY SIGN

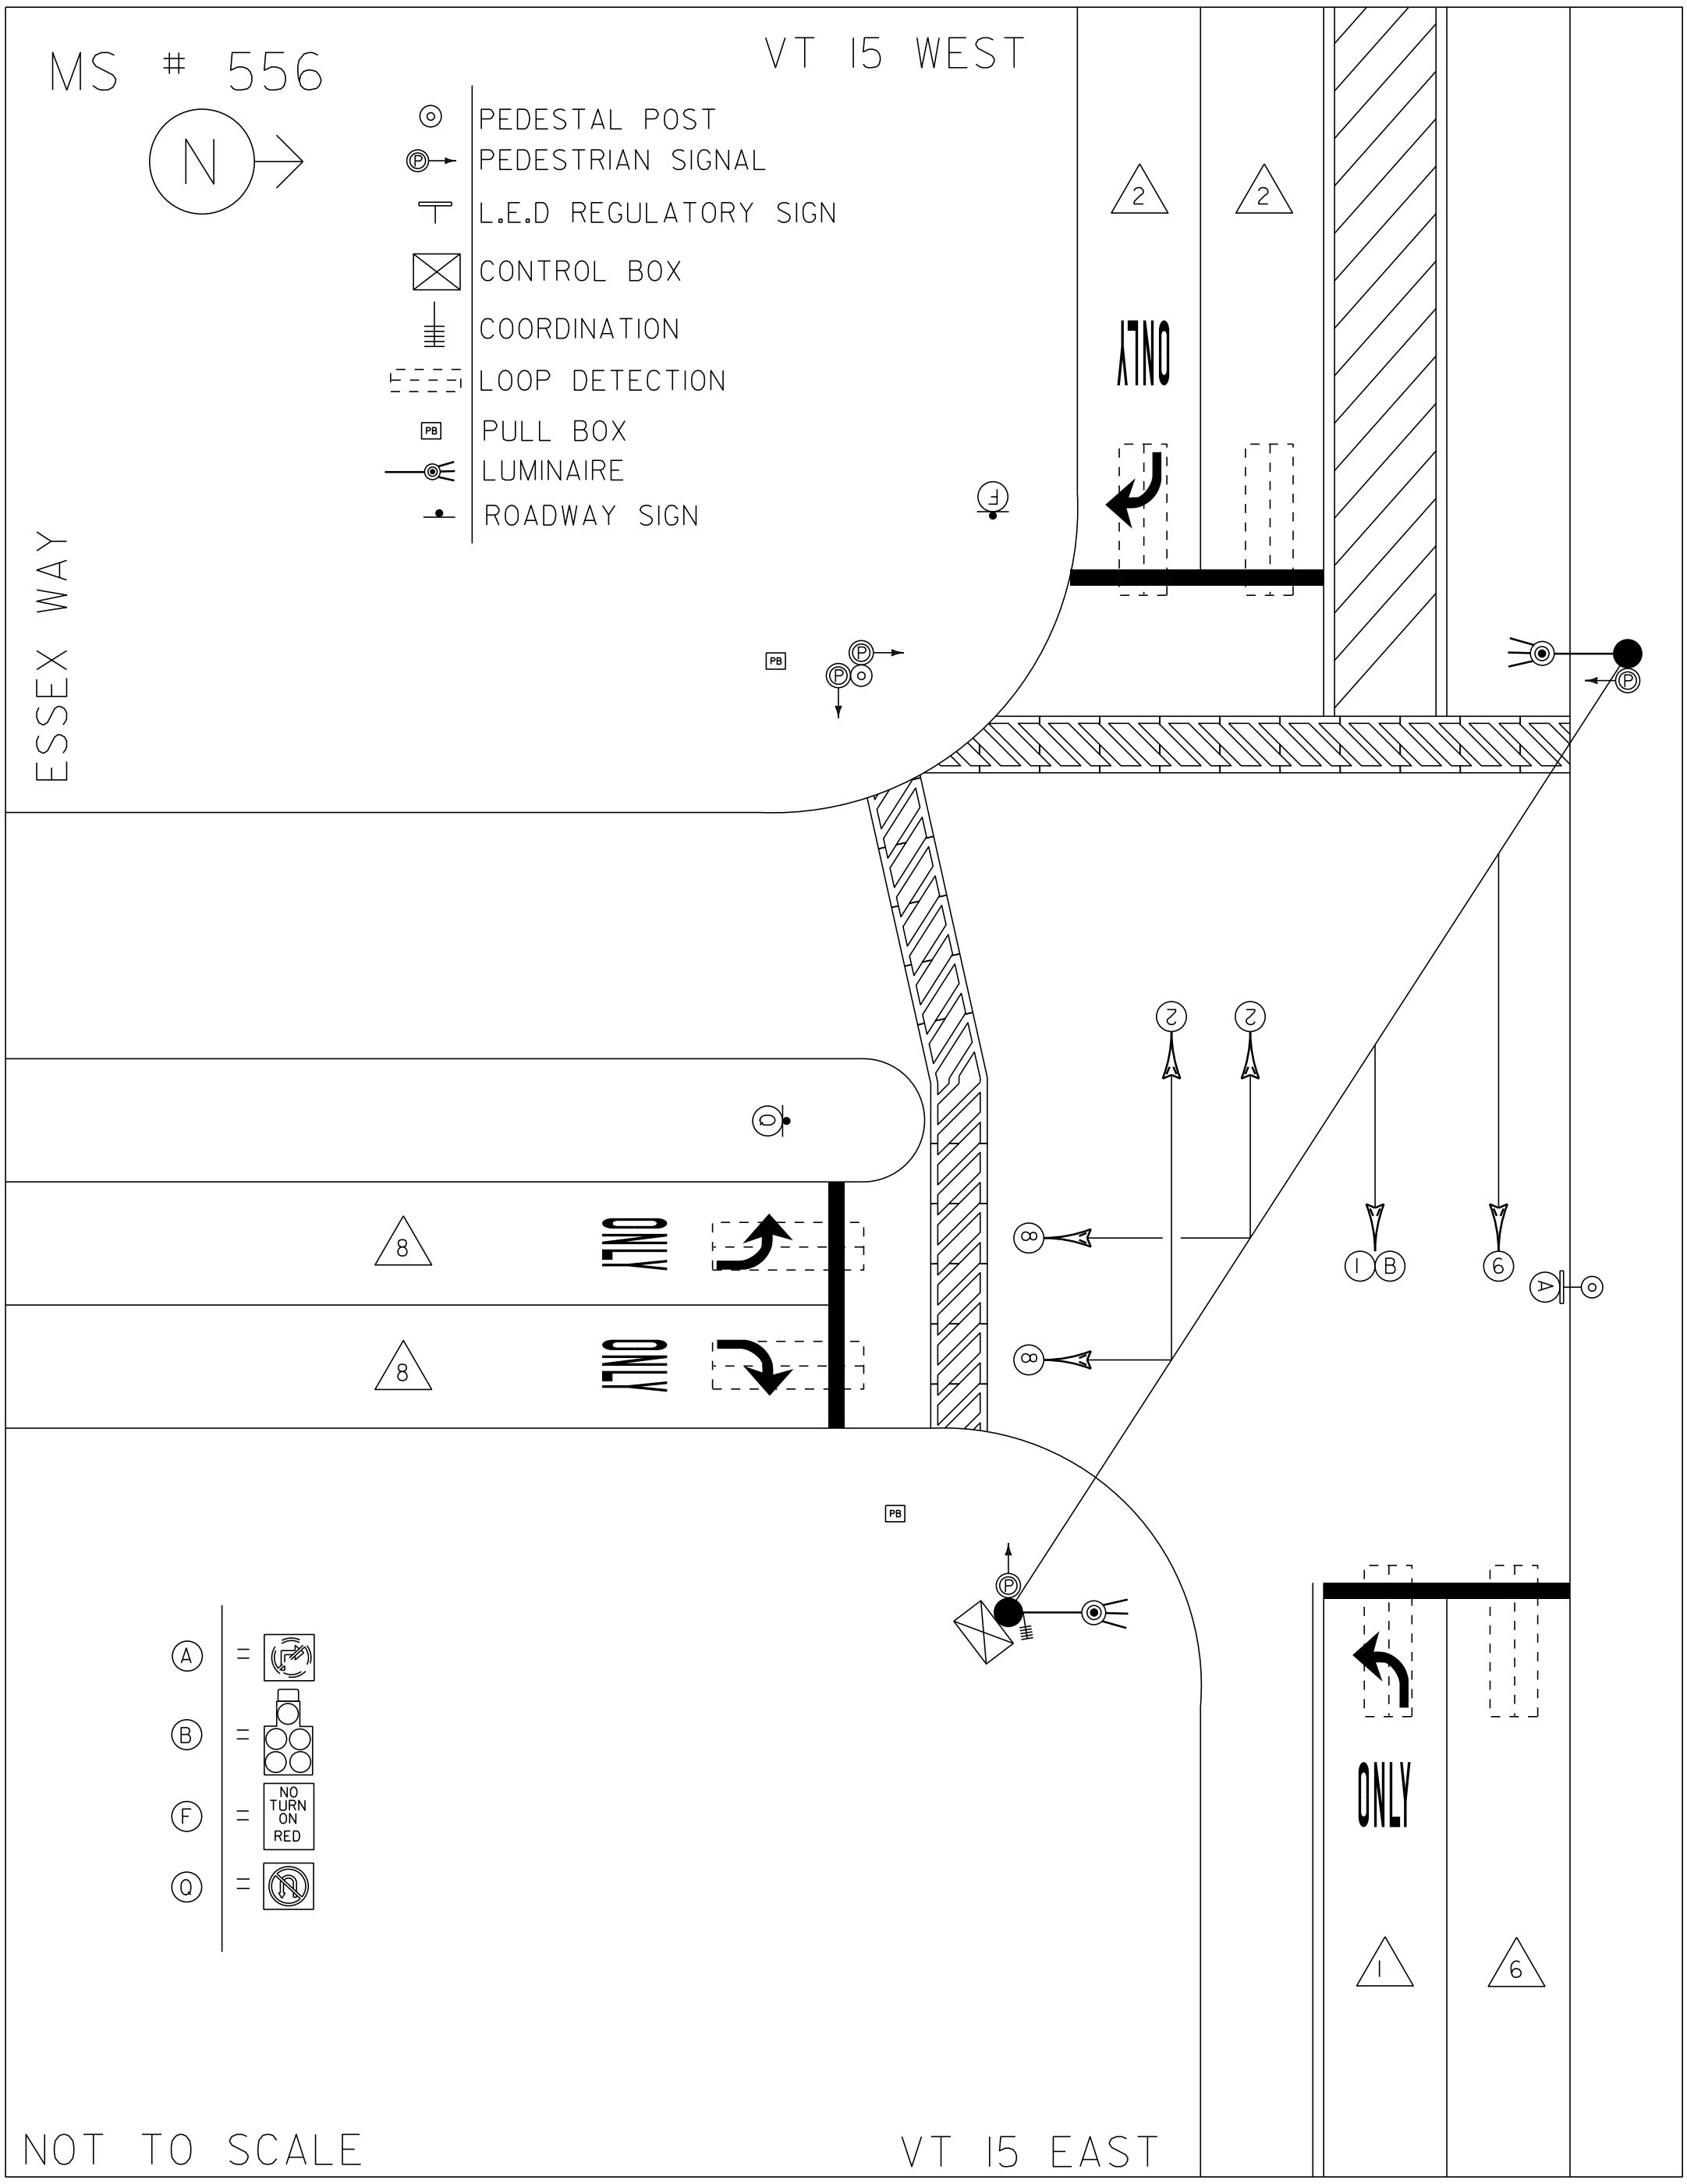ESSEX WAY



- (A) = 
- (B) = 
- (F) = 
- (Q) = 

NOT TO SCALE

VT 15 EAST