
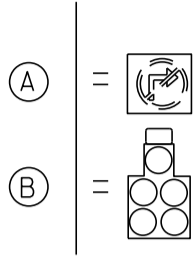



MS # 557

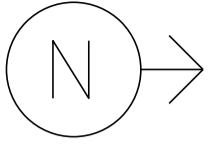

VT 15 WEST

PRIVATE DRIVE

ESSEX SQUARE
(PRICE CHOPPER)

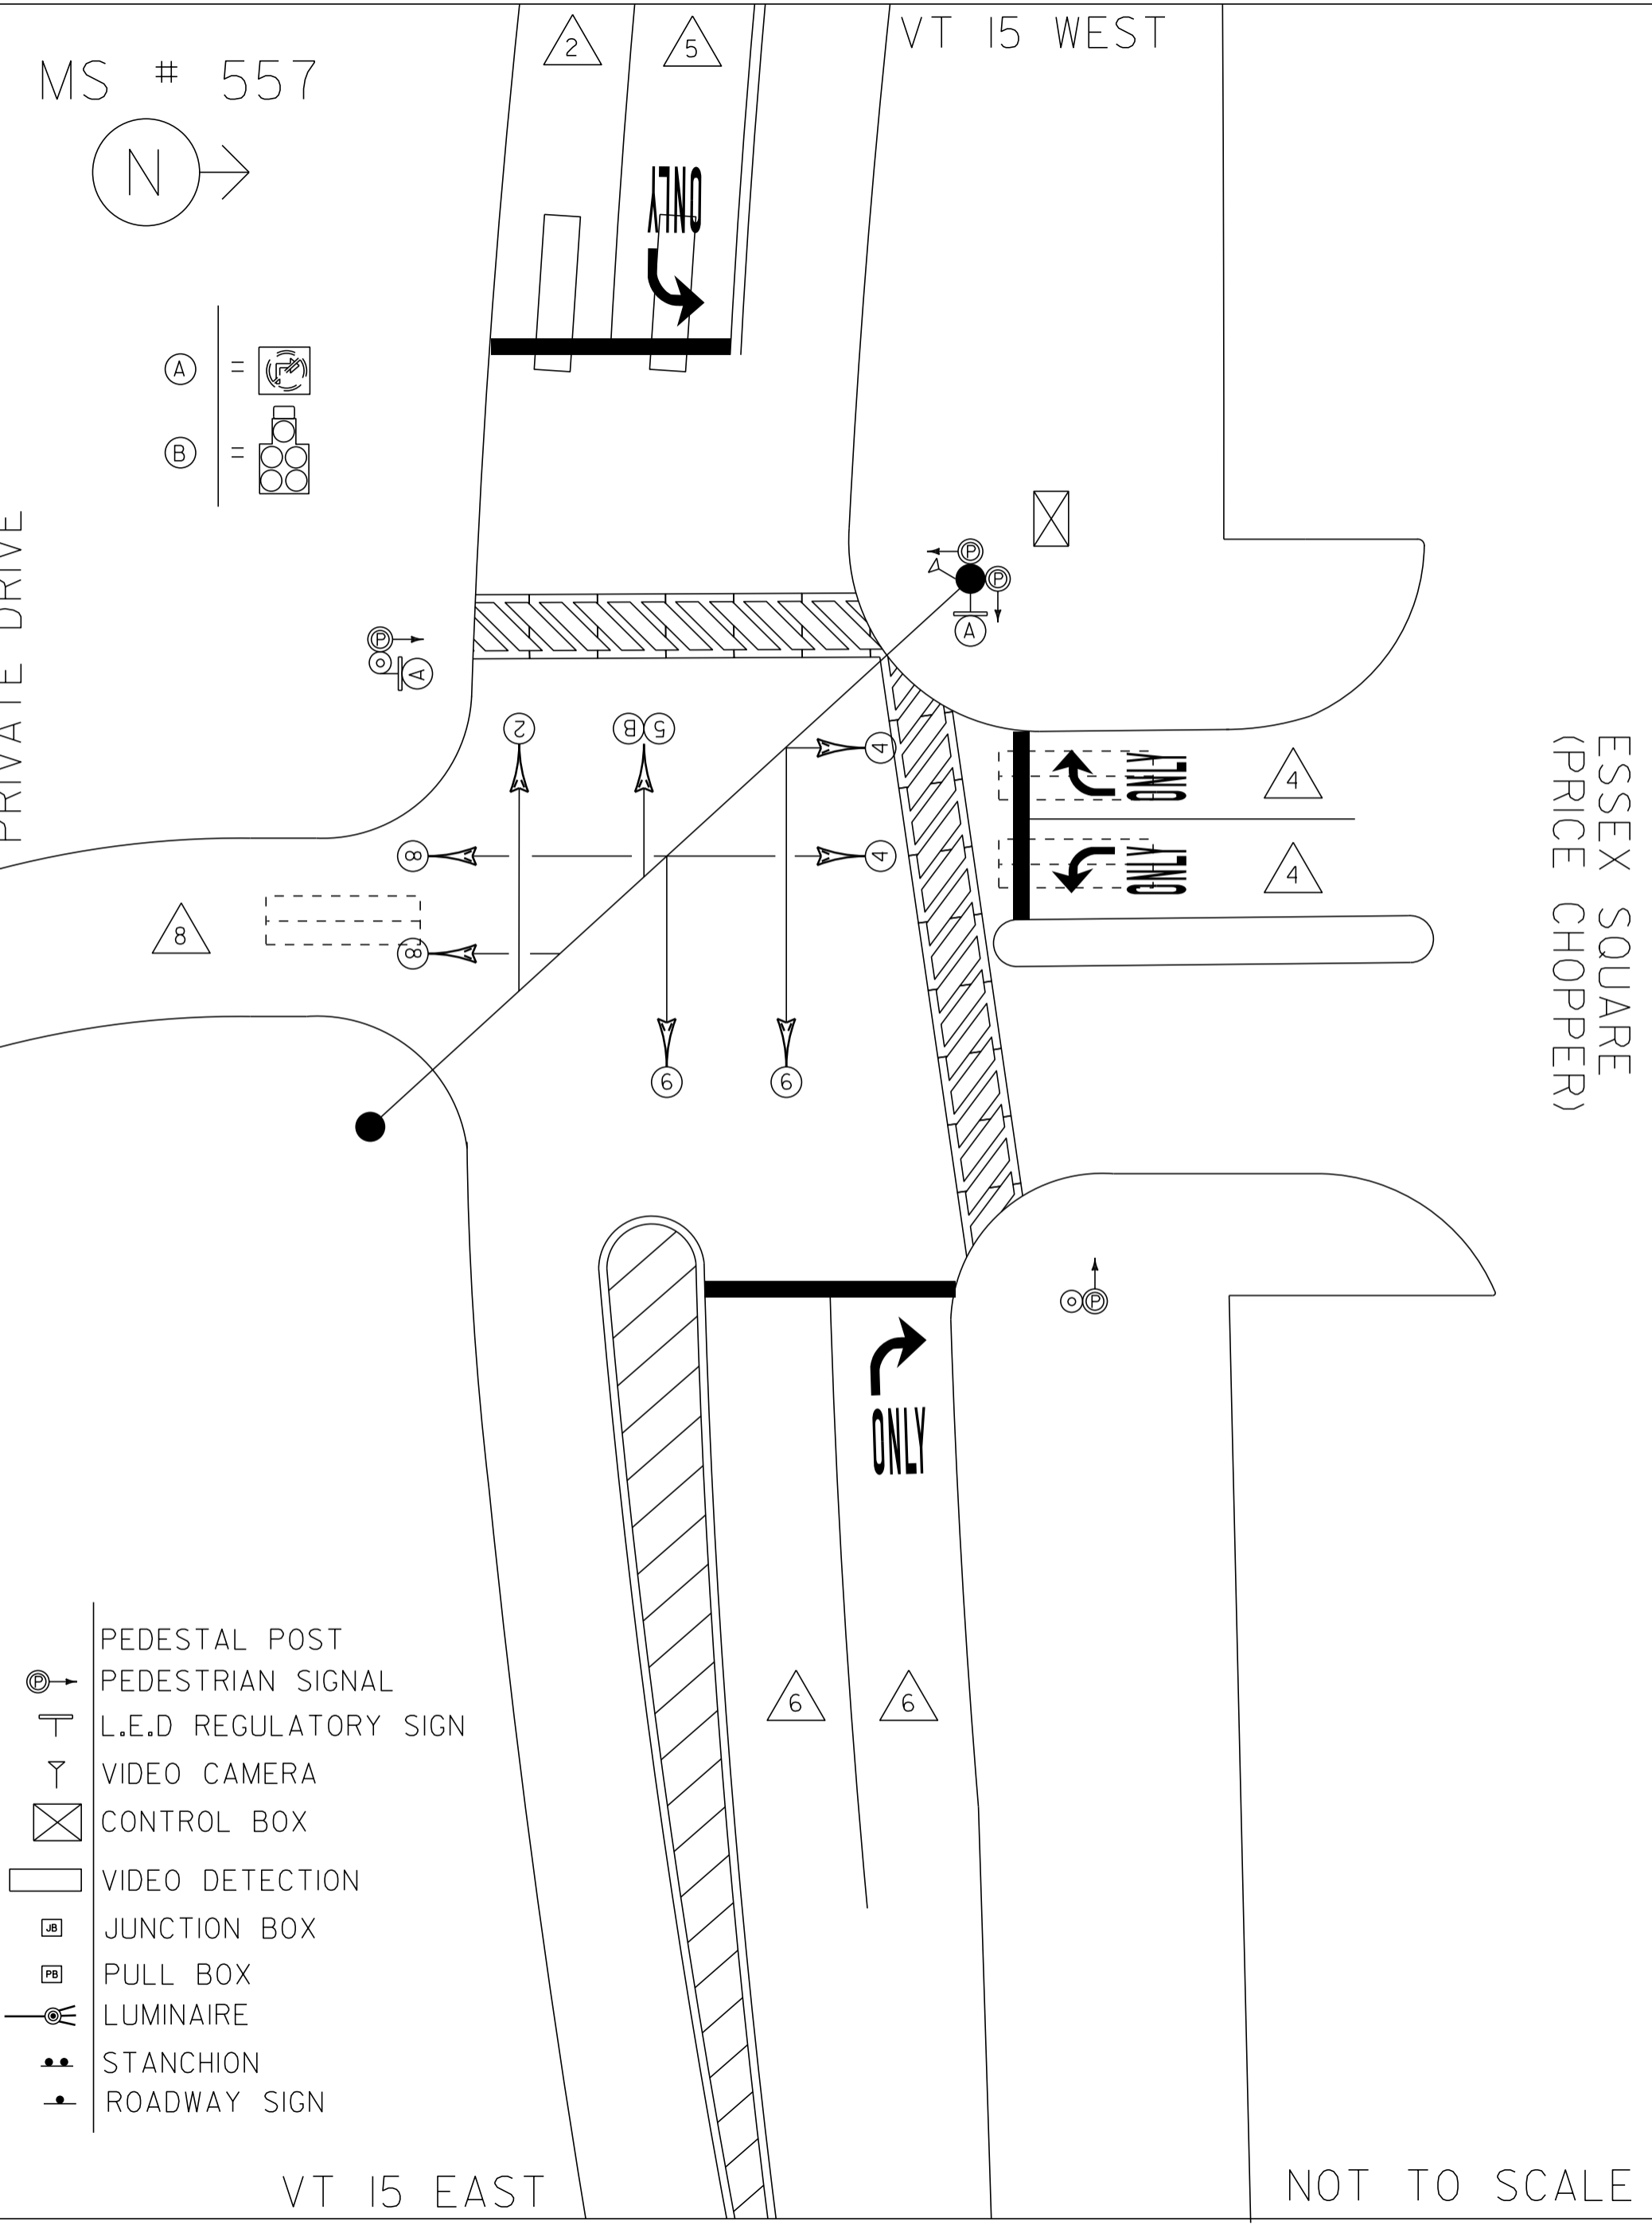

- PEDESTAL POST
- PEDESTRIAN SIGNAL
- L.E.D REGULATORY SIGN
- VIDEO CAMERA
- CONTROL BOX
- VIDEO DETECTION
- JUNCTION BOX
- PULL BOX
- LUMINAIRE
- STANCHION
- ROADWAY SIGN

VT 15 EAST

NOT TO SCALE