
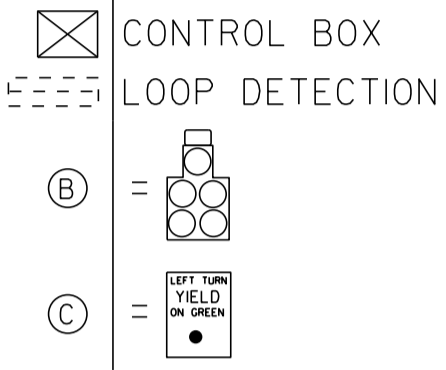



MS # 566

INDUSTRIAL AVE

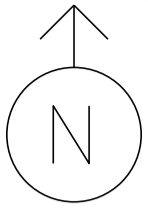

US 2 WEST

US 2 EAST

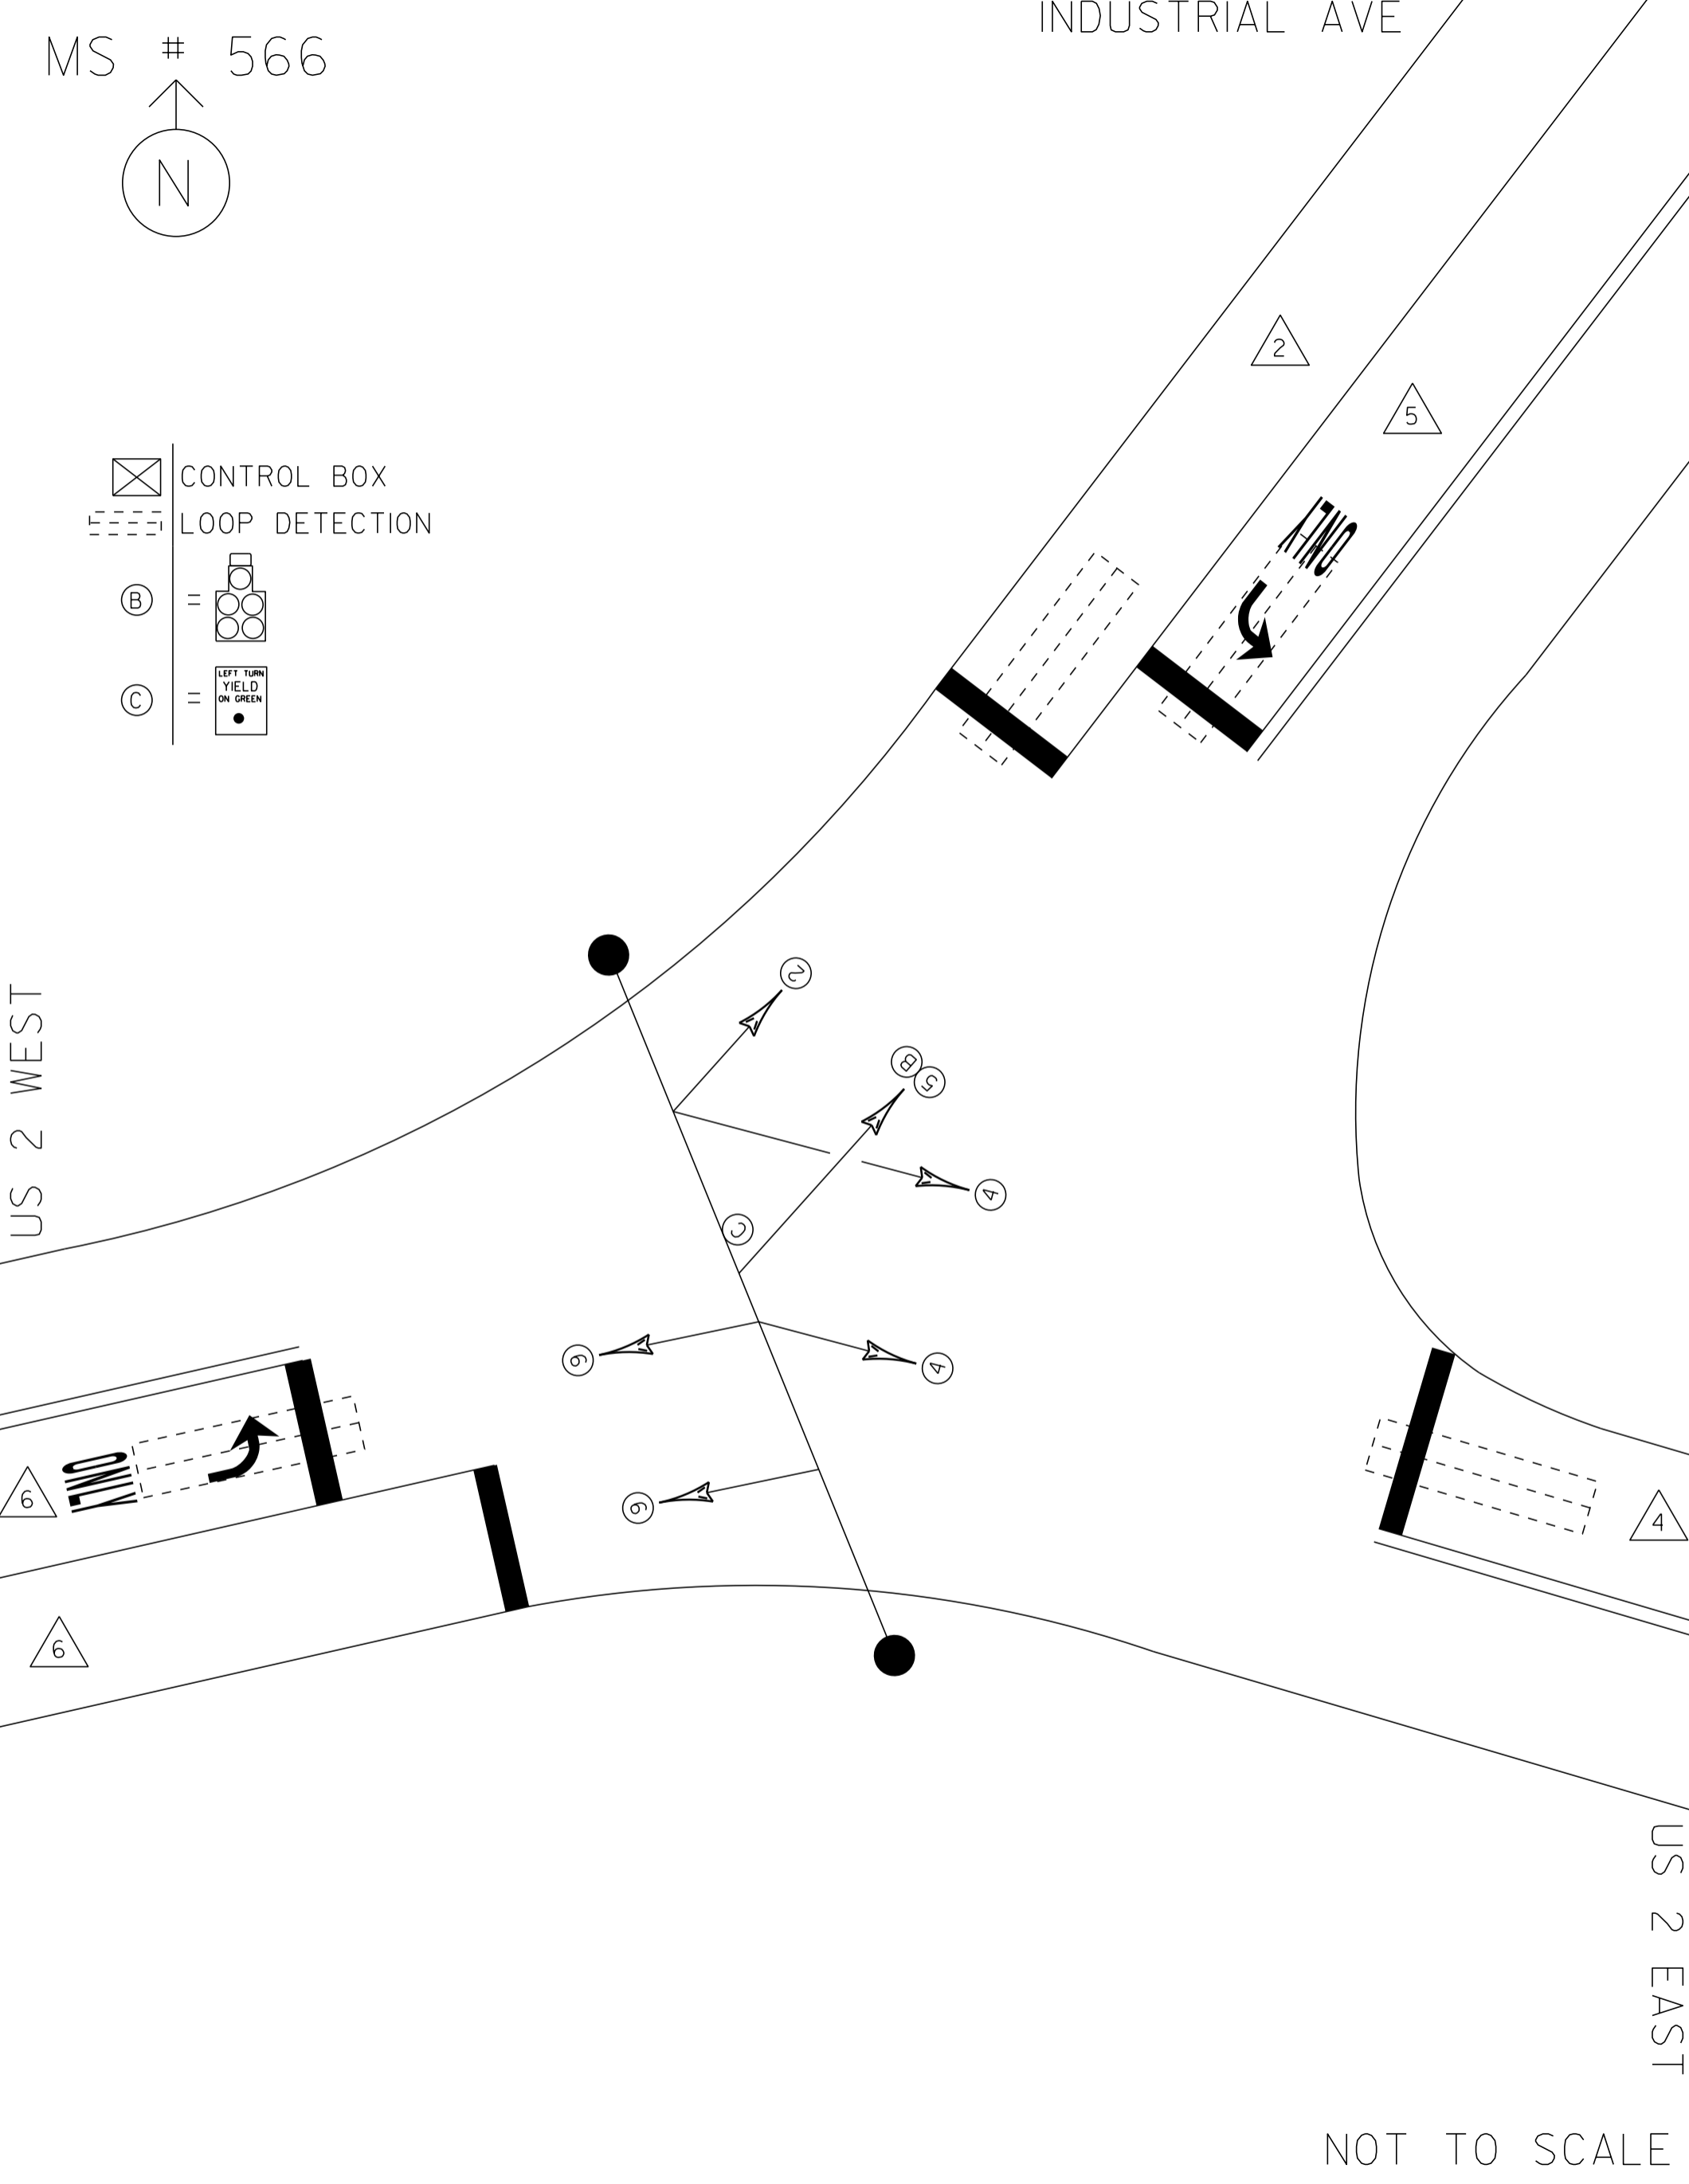

NOT TO SCALE