


MS # 572

VT 2A NORTH

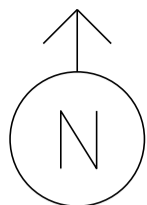


- ⊙ PEDESTAL POST
- ⊙→ PEDESTRIAN SIGNAL
- ⌞ PREEMPTION DETECTOR
- ♀ PREEMPTION STROBE
- ⊥ L.E.D REGULATORY SIGN
- ∇ VIDEO CAMERA
- ⊠ CONTROL BOX
- MAST ARM
- - - LOOP DETECTION
- ▭ VIDEO DETECTION
- ⊠ PB PULL BOX
- LUMINAIRE

MARSHALL AVE

MAPLE TREE PLACE

VT 2A SOUTH

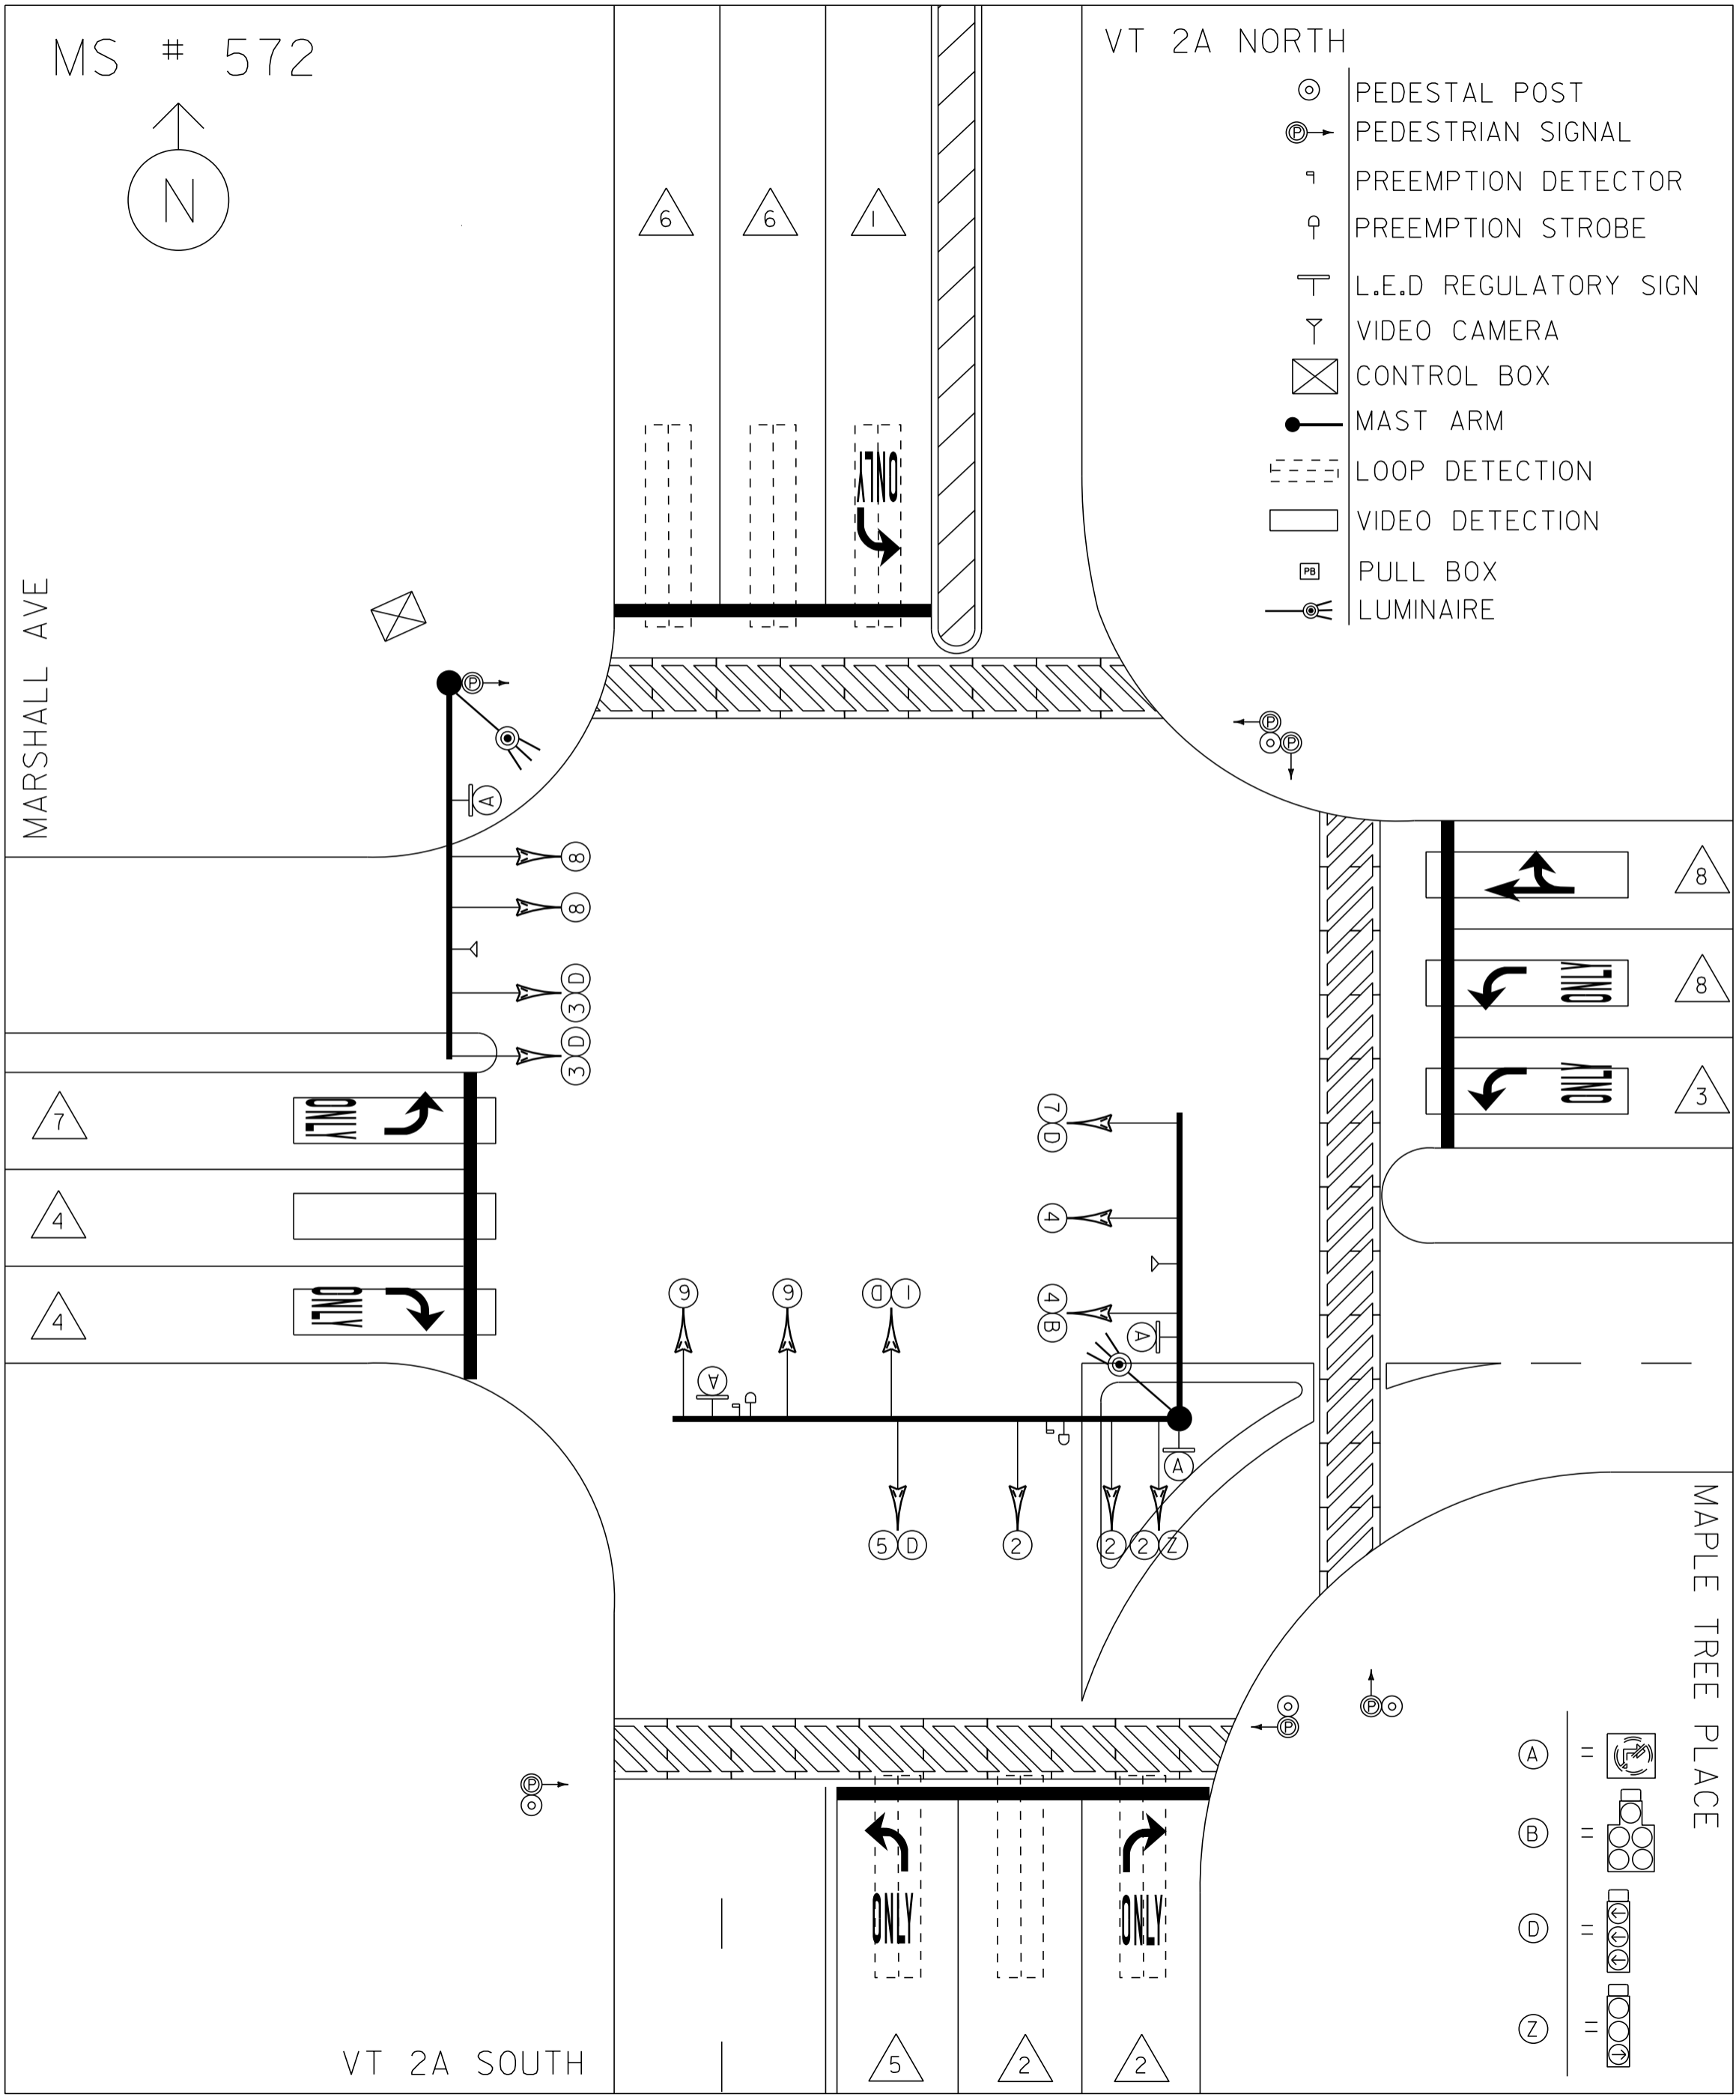

- (A) = [Symbol: Pedestrian signal with arrow]
- (B) = [Symbol: Pedestrian signal with three circles]
- (D) = [Symbol: Pedestrian signal with two arrows]
- (Z) = [Symbol: Pedestrian signal with four circles]