





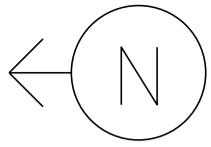




MS # 601

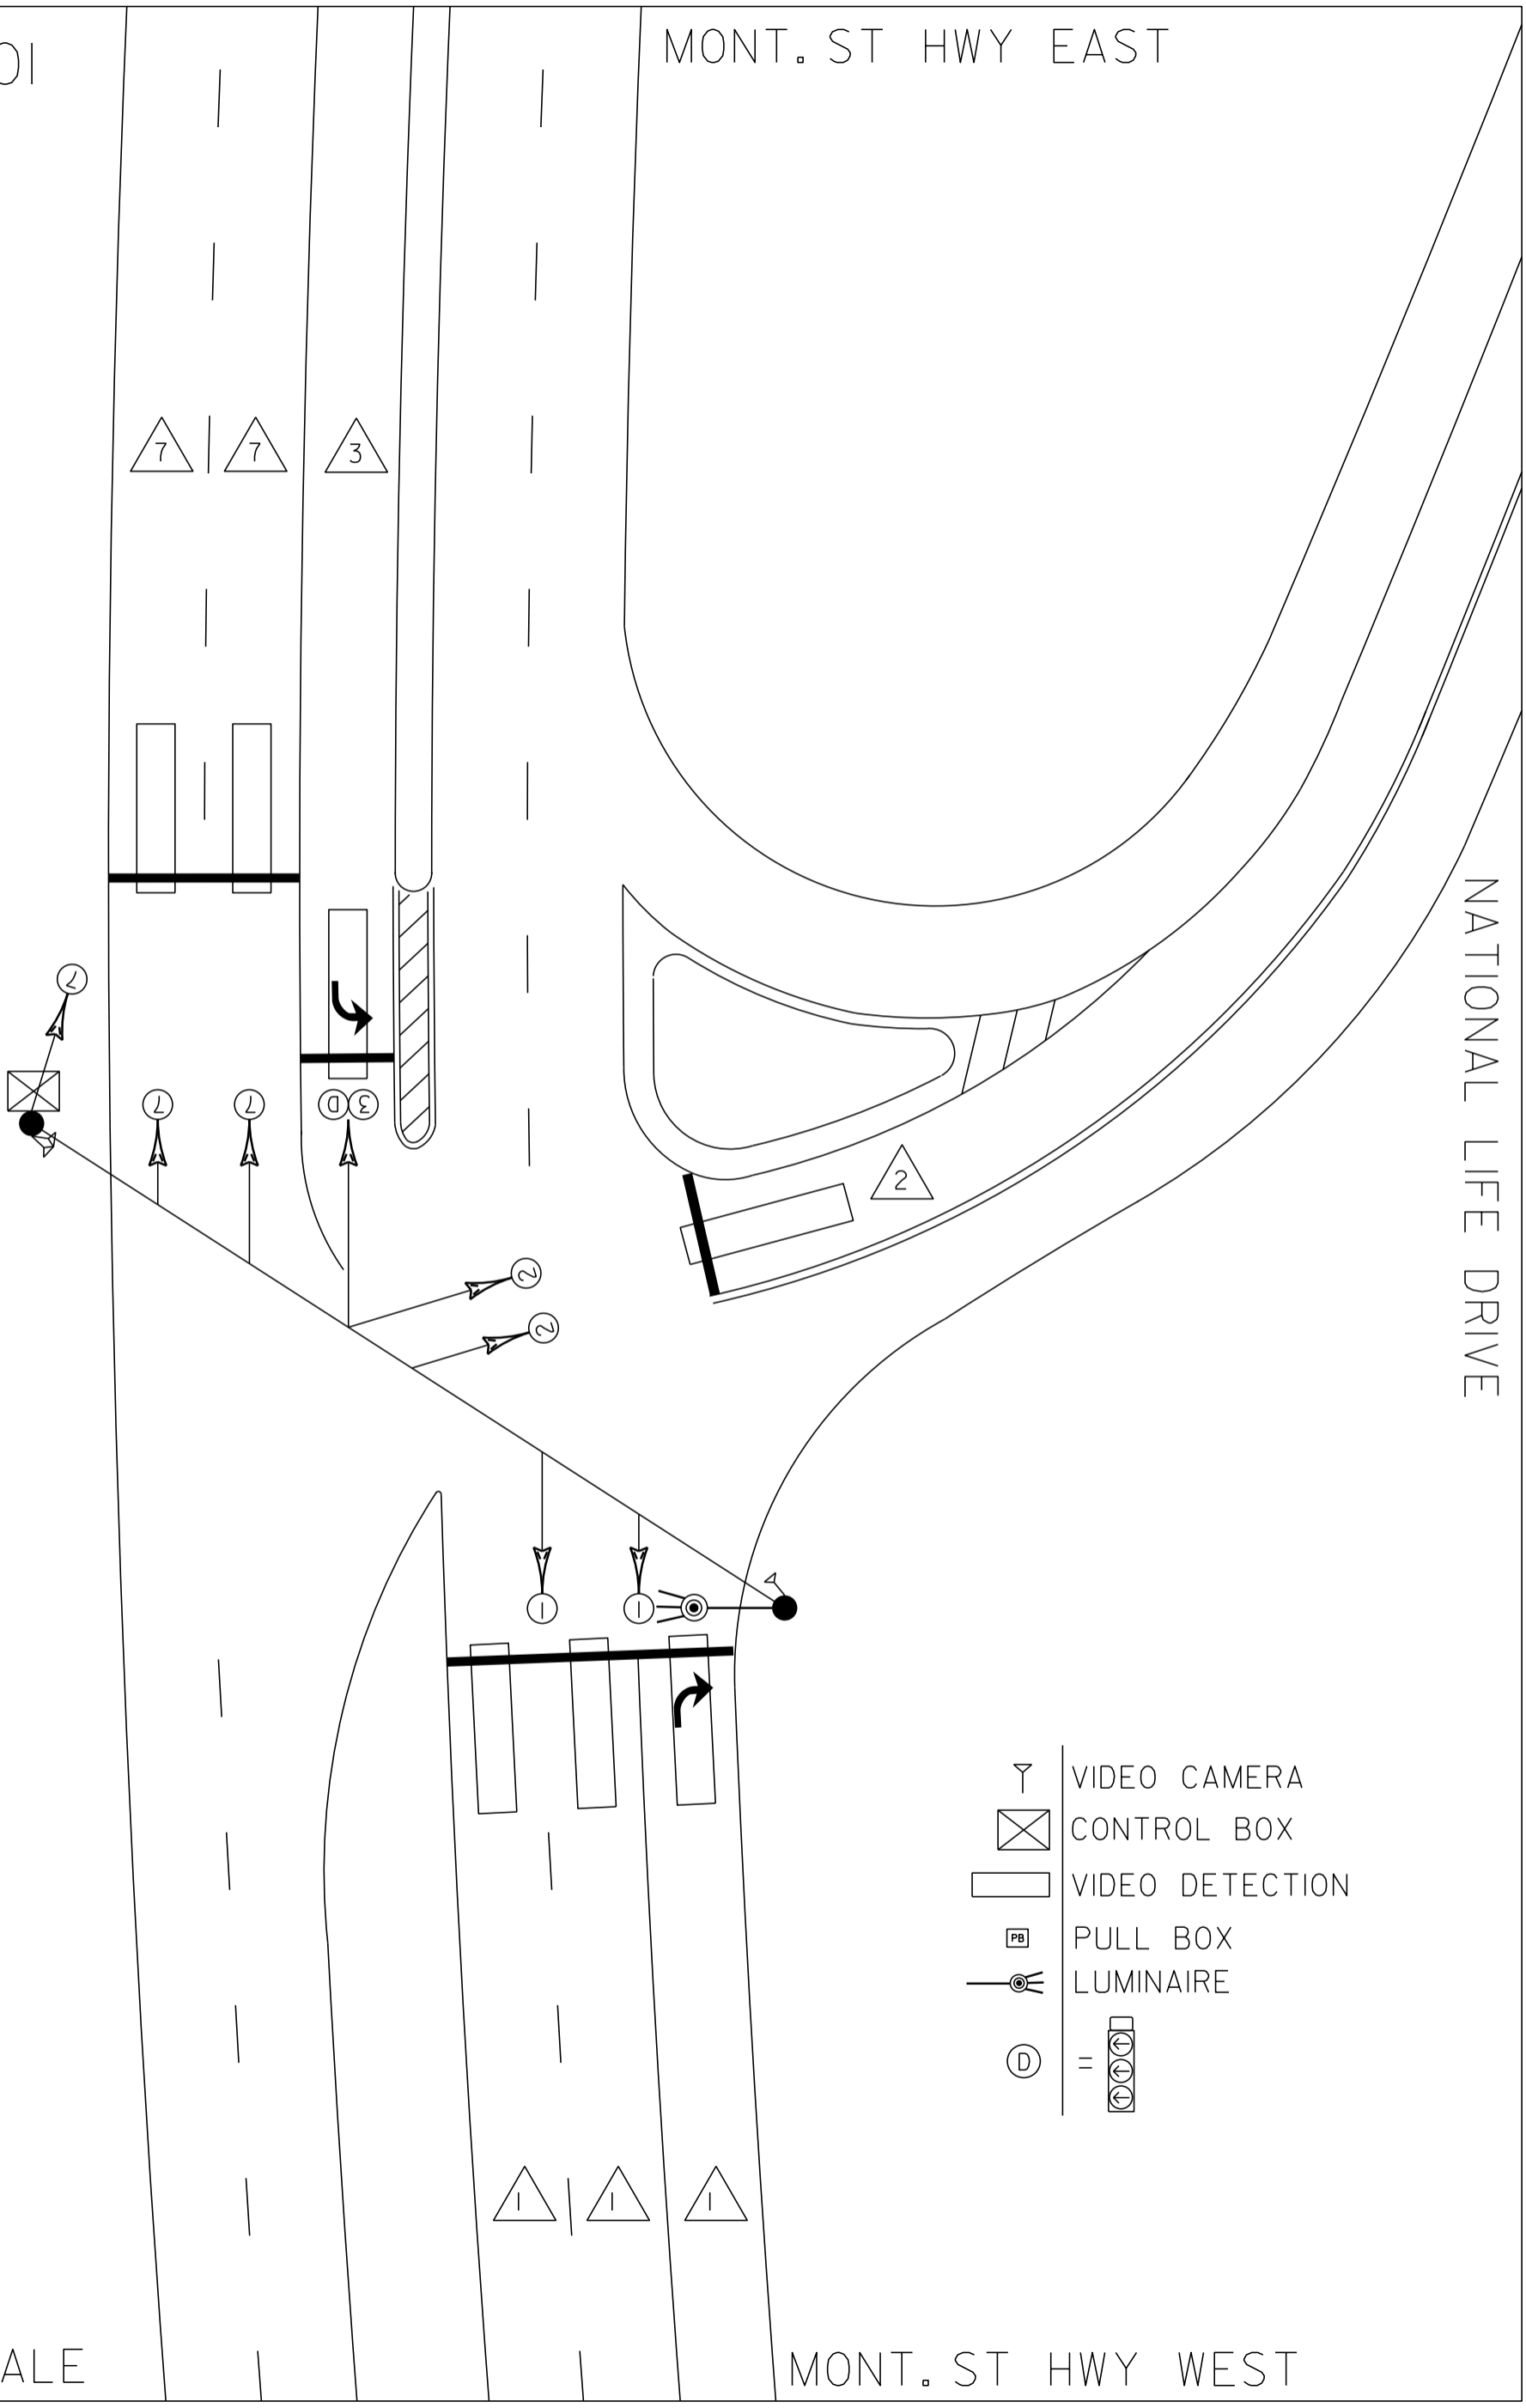

MONT. ST HWY EAST

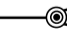


NATIONAL LIFE DRIVE

-  VIDEO CAMERA
-  CONTROL BOX
-  VIDEO DETECTION
-  PULL BOX
-  LUMINAIRE
-  = 

NOT TO SCALE

MONT. ST HWY WEST

MS # 601

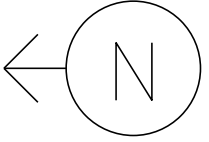

MONT. ST HWY EAST

11' | 11'

11'

11' | 11'

LANE LINE 145'

STOP BAR 22'

STOP BAR 12'

STOP BAR 23'

11'

12'

13'

NATIONAL LIFE DRIVE

STOP BAR 34'

LANE LINE 325'

11' | 11'


11' | 11'

11'

NOT TO SCALE

MONT. ST HWY WEST

<p style="writing-mode: vertical-rl; transform: rotate(180deg);">D I A G R A M</p> <p style="text-align: center;">N ↑</p>				
<p>TIMING</p>	<p>G = Y =</p>	<p>G = Y =</p>	<p>G = Y =</p>	<p>G = Y =</p>
<p style="writing-mode: vertical-rl; transform: rotate(180deg);">D I A G R A M</p>				
<p>TIMING</p>	<p>G = Y =</p>	<p>G = Y =</p>	<p>G = Y =</p>	<p>G = Y =</p>

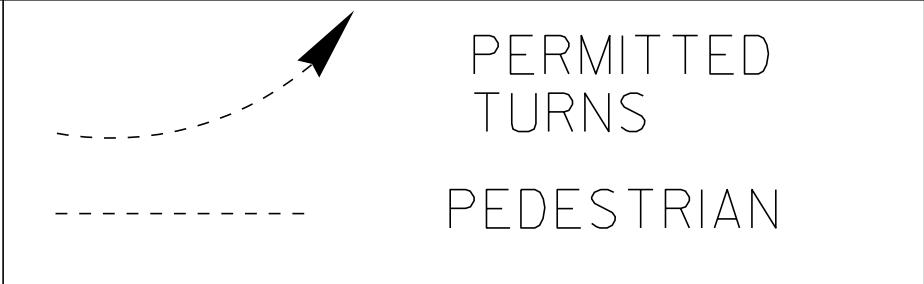

CYCLE LENGTH, C= _____ S





ROCKWELL PRODUCTS, INC.
GLAZERSBURG, PA

BOY'S
WHITE

100-1000



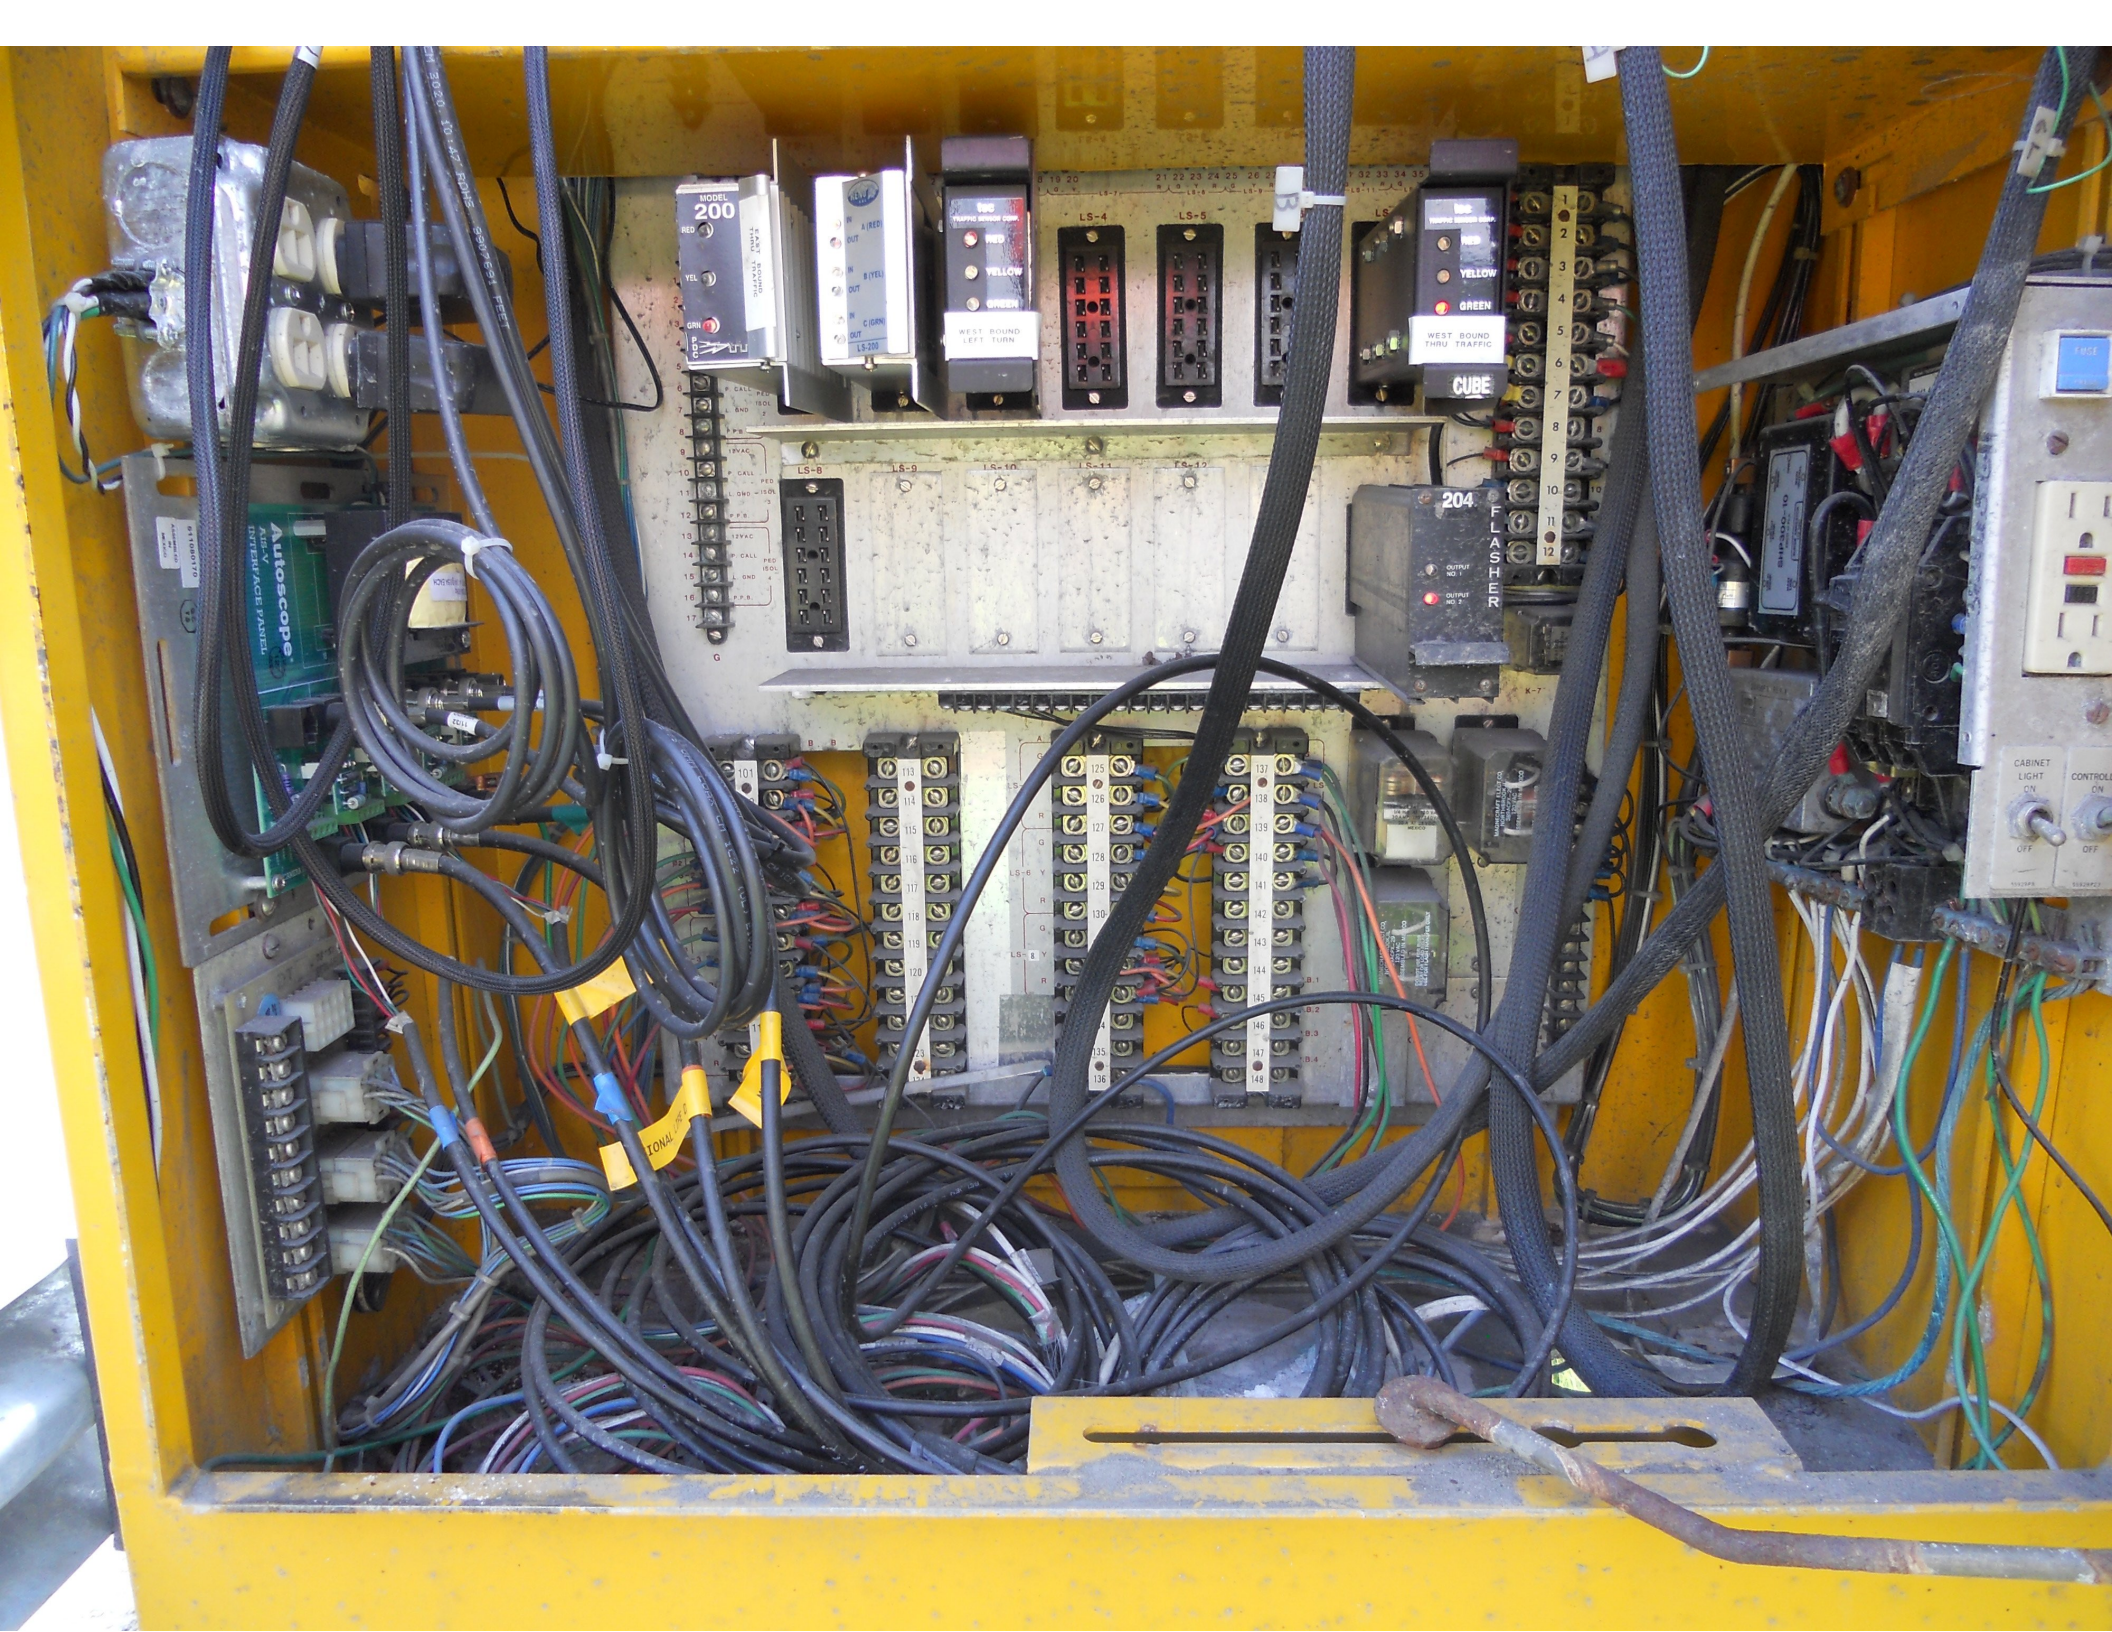

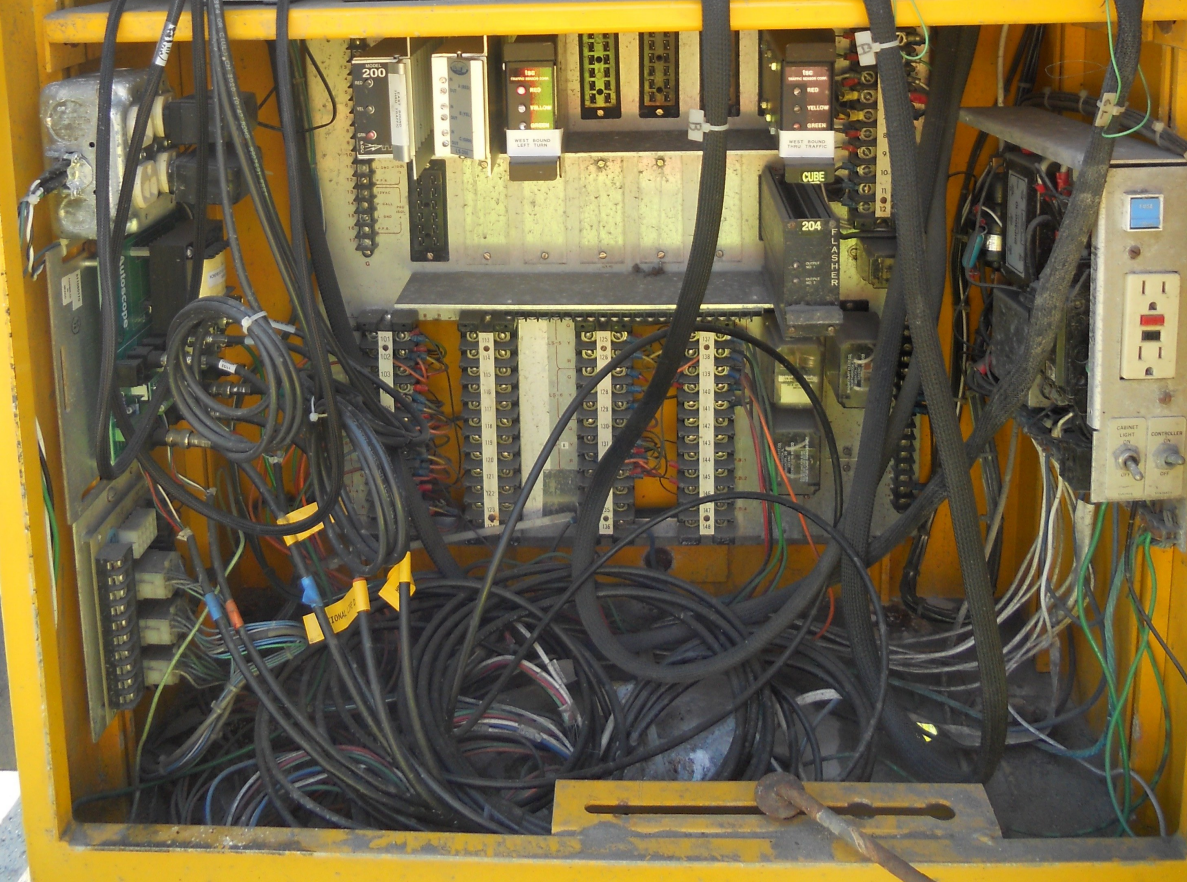

HAZARD OF ELECTRICAL SHOCK OR BURN
SERVICE BY UTILITY AUTHORIZED PERSONNEL ONLY
DO NOT PULL OVER OR REMOVE THIS LABEL
MILWAUKEE, WI 53201
SERIAL OFFICE FAX NO. 724279-3013

elster

000009 kWh

CONTAINS FCC ID: 2CQ-BA214X SERIAL # 14 825 035
CONTAINING FCC ID: BA22041

elster
TYPE R25D

GMP
E14825035

1 NE 14825035

CL200, 240V, 3W, 60Hz FM 2S Watthour Meter KH1.0 TA 30

LAN ID: 076-0007865771

2FCWMA80000-05
R4 1-1209

UNDER FLAP
DO NOT OPEN
UNLESS SEAL

HAZARD OF ELECTRICAL SHOCK OR BURN
SERVICE BY UTILITY AUTHORIZED PERSONNEL ONLY
DO NOT PULL OVER OR REMOVE THIS LABEL
MILWAUKEE, WI 53201
SERIAL OFFICE FAX NO. 724279-3013



-000000 KW h.

CONTAINS FCC ID: Q2C-RX2EAA
CONTAINS FCC ID: G8JZGB1

SERIAL # 14 825 035

G.M.P.

E14825035

elster
TYPE R2SD



1NE14825035

CL200, 240V, 3W, 60Hz FM 2S Watthour Meter Kh1.0 TA 30

LAN ID: 076-0007565771



ZFCWMAB0000-05

R4.1-1209



ONLY





National Life Pl

7

EXIT 101A
EXIT 101B









15" - 32"
48 000 - 26A









CAR POOL
INFO
LAWRENCEVILLE, GA

ONLY





ONLY









18.000-30



Date: 08/09/2012

Timing Data:

Phase	1	2	3	4	5	6	7	8	9
Phases in use	x	x	x						
Min Green	5	5	5	0	0	0	0	5	5
Walk	0	0	0	0	0	0	0	0	0
Ped Clr	0	0	0	0	0	0	0	0	0
Veh Ext	4	4	4	0	0	0	0	0	5
MAX 1	24	15	9	0	0	0	0	0	35
MAX 2	15	25	13	0	0	0	0	0	40
MAX 3	33	40	9	0	0	0	0	0	0
Yellow	4	4	4	0	0	0	0	0	3
All Red	2	2	2	0	0	0	0	0	1
Recall to Max	0	0	0	0	0	0	0	0	0

Coordination Patterns: ACS3/Naztec Not Coordinated

Pattern 1									
Cycle Length	100	Offset	0	COS	111				
Splits	Ph 1	33	Ph 2	53	Ph 3	14	Ph 4	0	
	Ph 5	0	Ph 6	0	Ph 7	0	Ph 8	0	
	Ph 9	0	Ph 10	0	Ph 11	0	Ph 12	0	
Pattern 2(21)									
Cycle Length	100	Offset	0	COS	132				
Splits	Ph 1	33	Ph 2	53	Ph 3	14	Ph 4	0	
	Ph 5	0	Ph 6	0	Ph 7	0	Ph 8	0	
	Ph 9	0	Ph 10	0	Ph 11	0	Ph 12	0	
Pattern 3									
Cycle Length	0	Offset	0	COS	131				
Splits	Ph 1	0	Ph 2	0	Ph 3	0	Ph 4	0	
	Ph 5	0	Ph 6	0	Ph 7	0	Ph 8	0	
	Ph 9	0	Ph 10	0	Ph 11	0	Ph 12	0	

Day Plan [1]

Event	Action Plan	Step Begins
1	1	0630
2	2	0930
3	3	1500
4	4	1730
5	5	2230

Day Plan [2]

Event	Action Plan	Step Begins
1	5	0000

Day Plan [3]

Event	Action Plan	Step Begins
1	1	0530
2	2	0830
3	4	1630
4	5	2130
5	5	0000

Day Plan [4]

Event	Action Plan	Step Begins
1	1	0730
2	2	1030
3	3	1400
4	4	1600
5	5	1830
6	5	2330

Day Plan [5]

Event	Action Plan	Step Begins

Day Plan [6]

Event	Action Plan	Step Begins

Action Plan

Action Plan	Pattern
1	Auto
2	Auto
3	Auto
4	Auto
5	Auto