



MS # 604

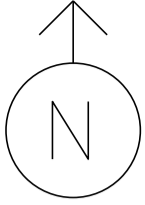


US 302 WEST


SHOPPING CENTER

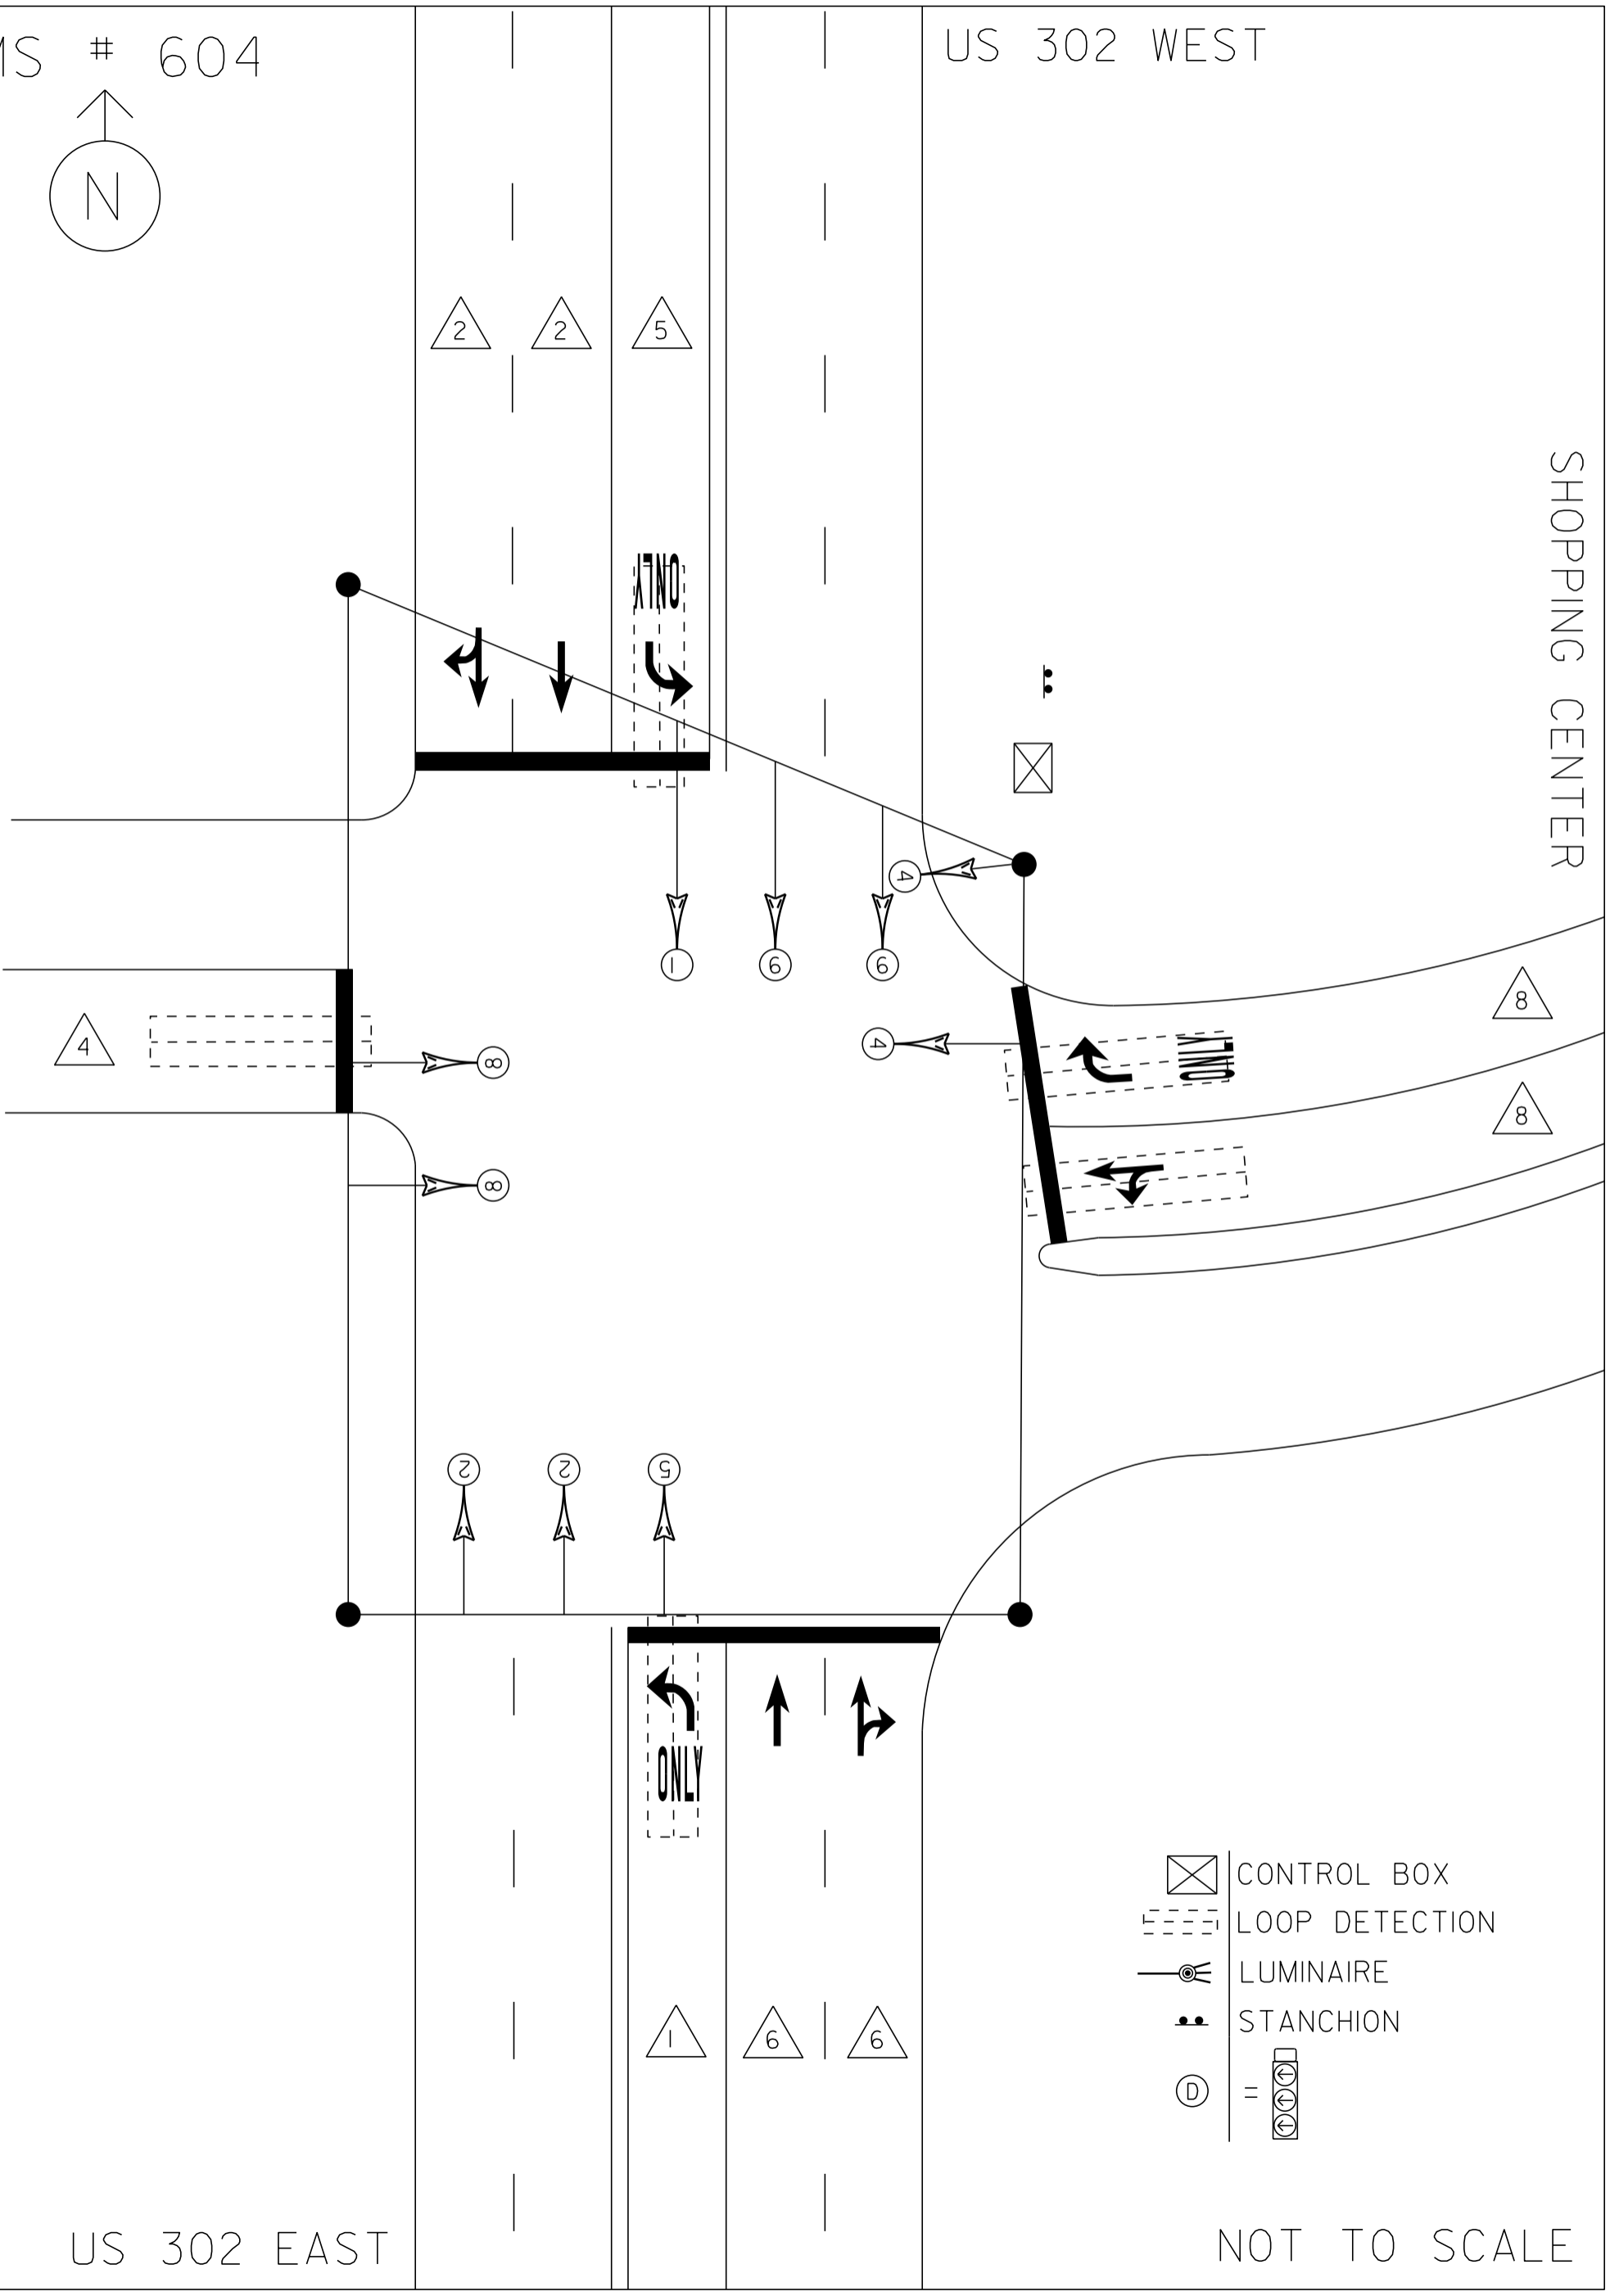

CONTROL BOX

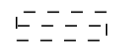

LOOP DETECTION

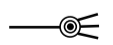

LUMINAIRE



STANCHION



US 302 EAST

NOT TO SCALE