
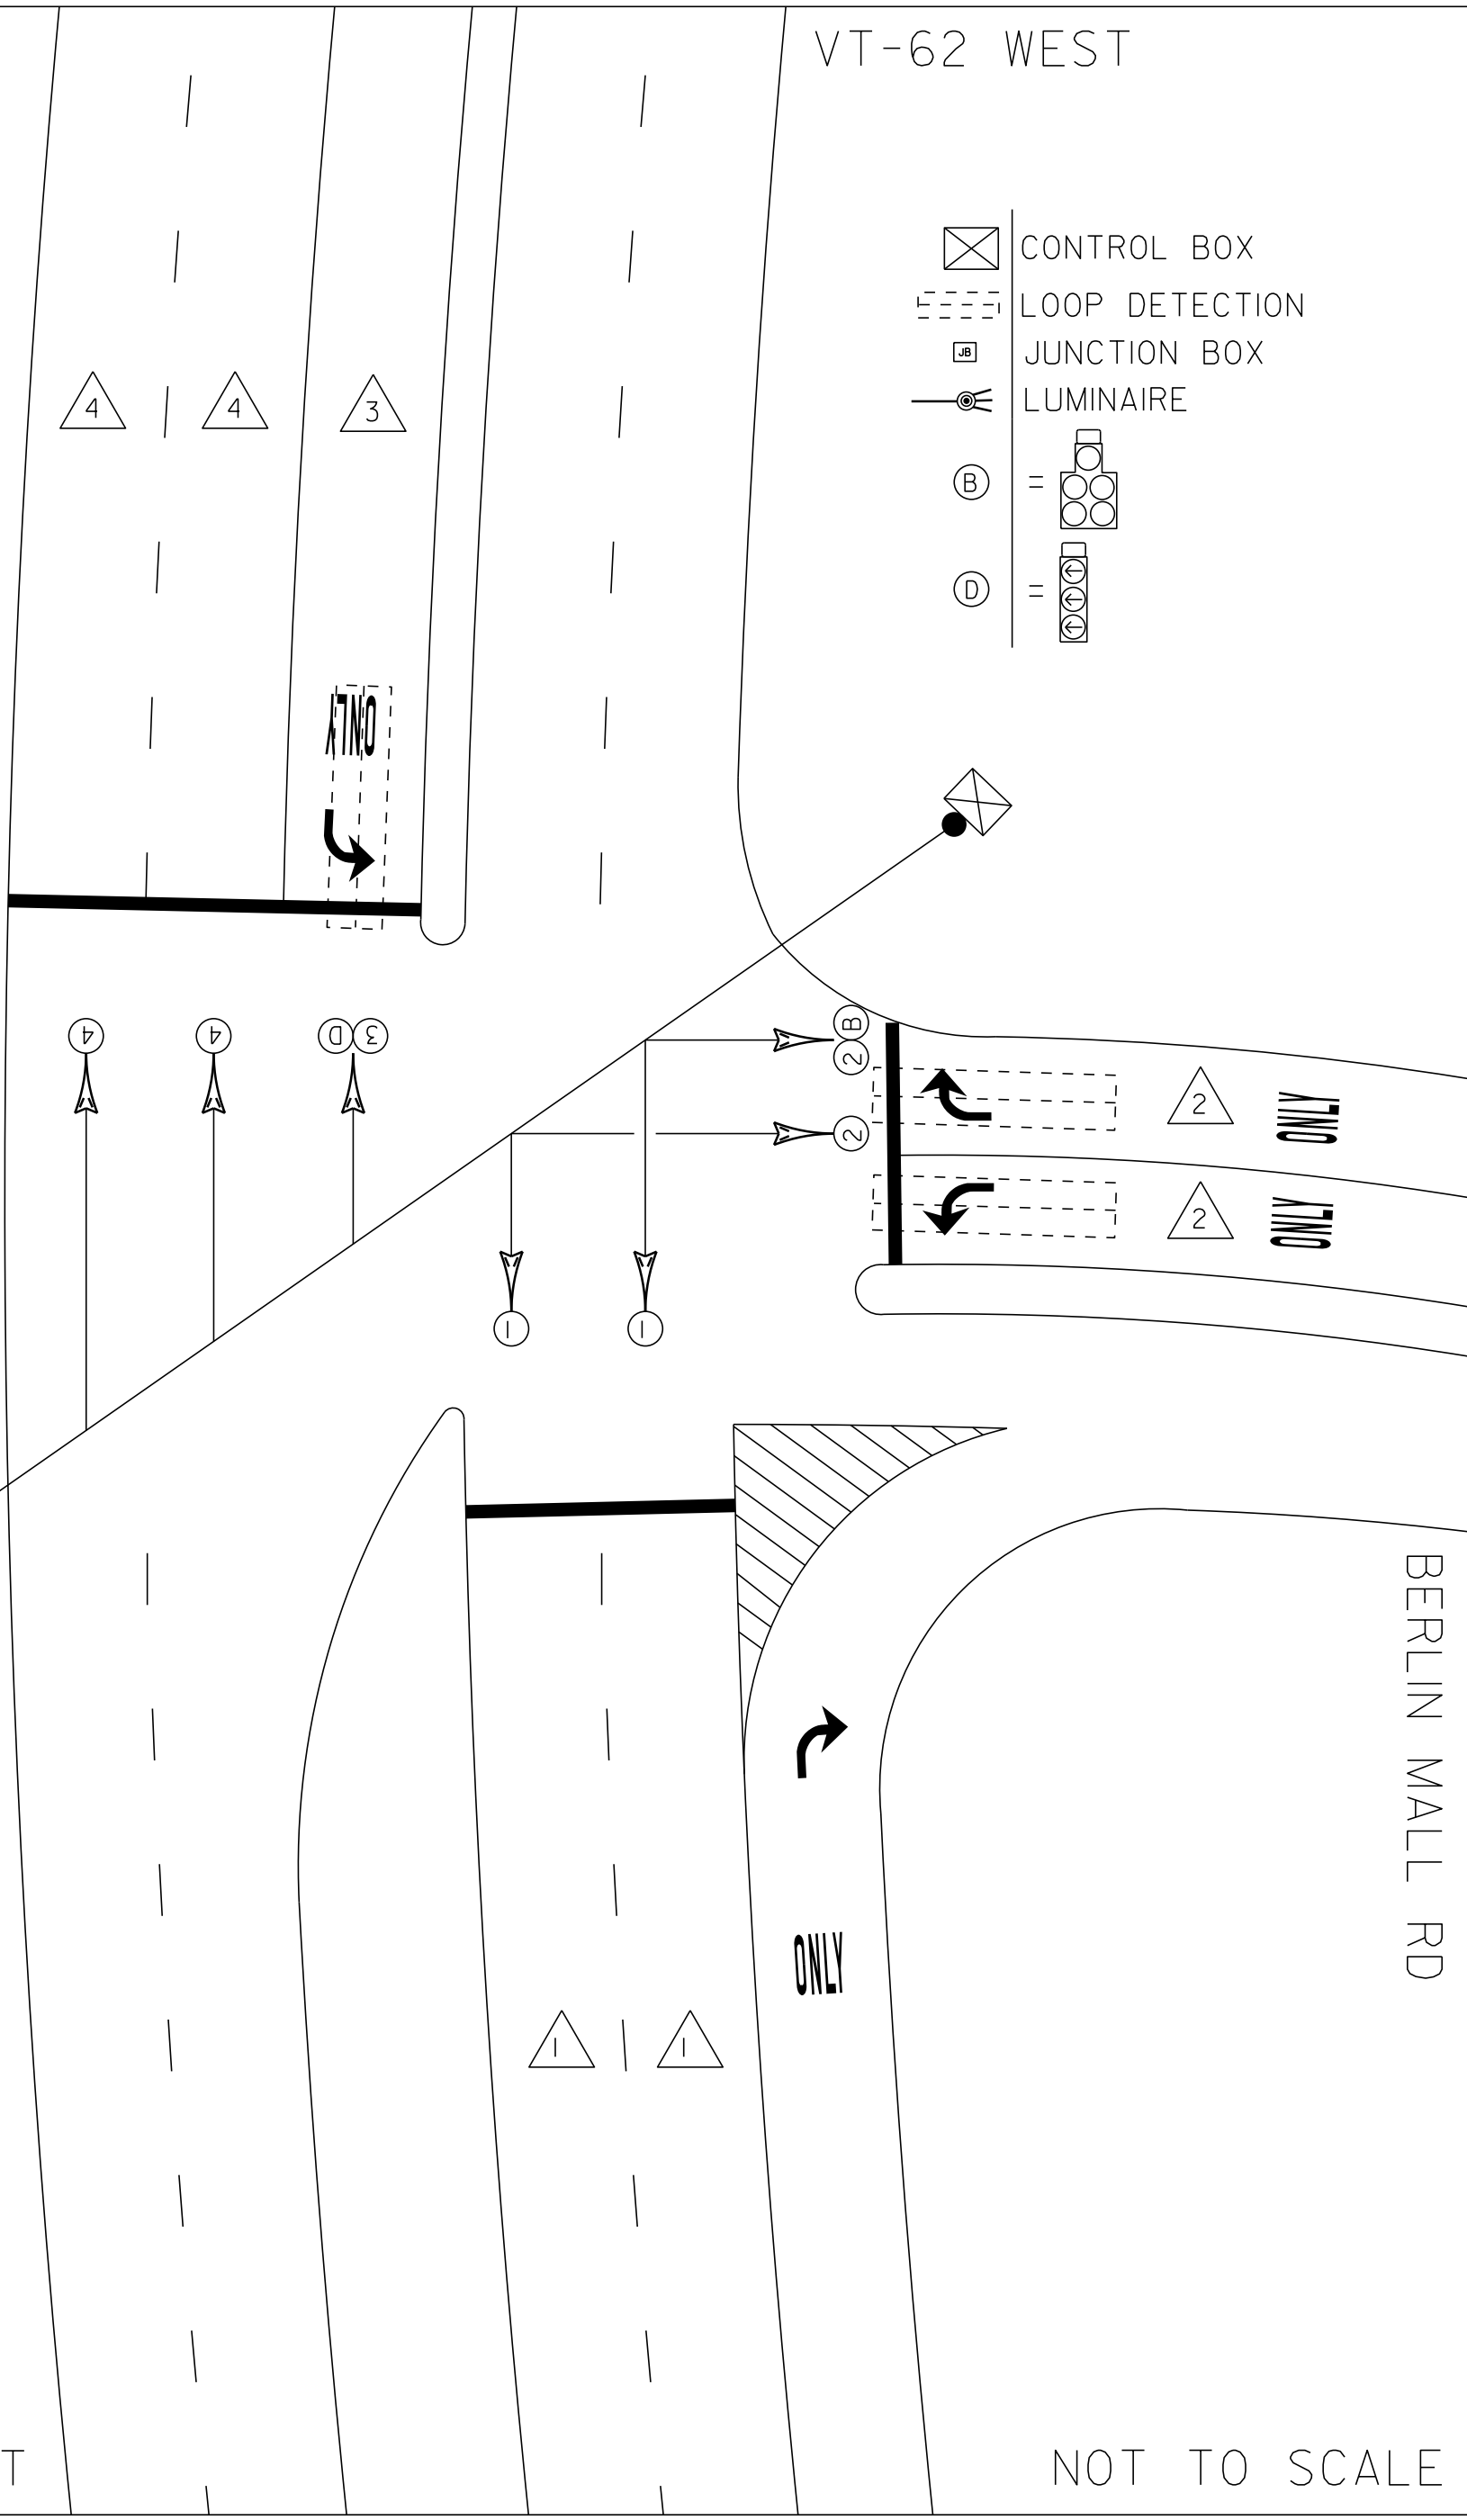
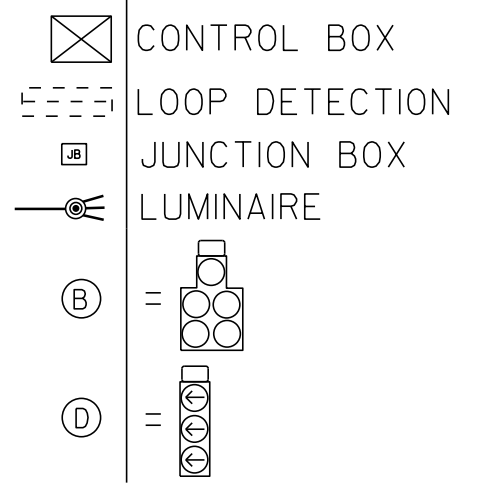


MS # 608

VT-62 WEST

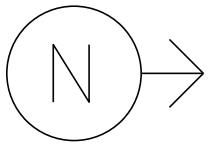

VT-62 EAST

BERLIN MALL RD

NOT TO SCALE