


FAIRGROUND PLAZA

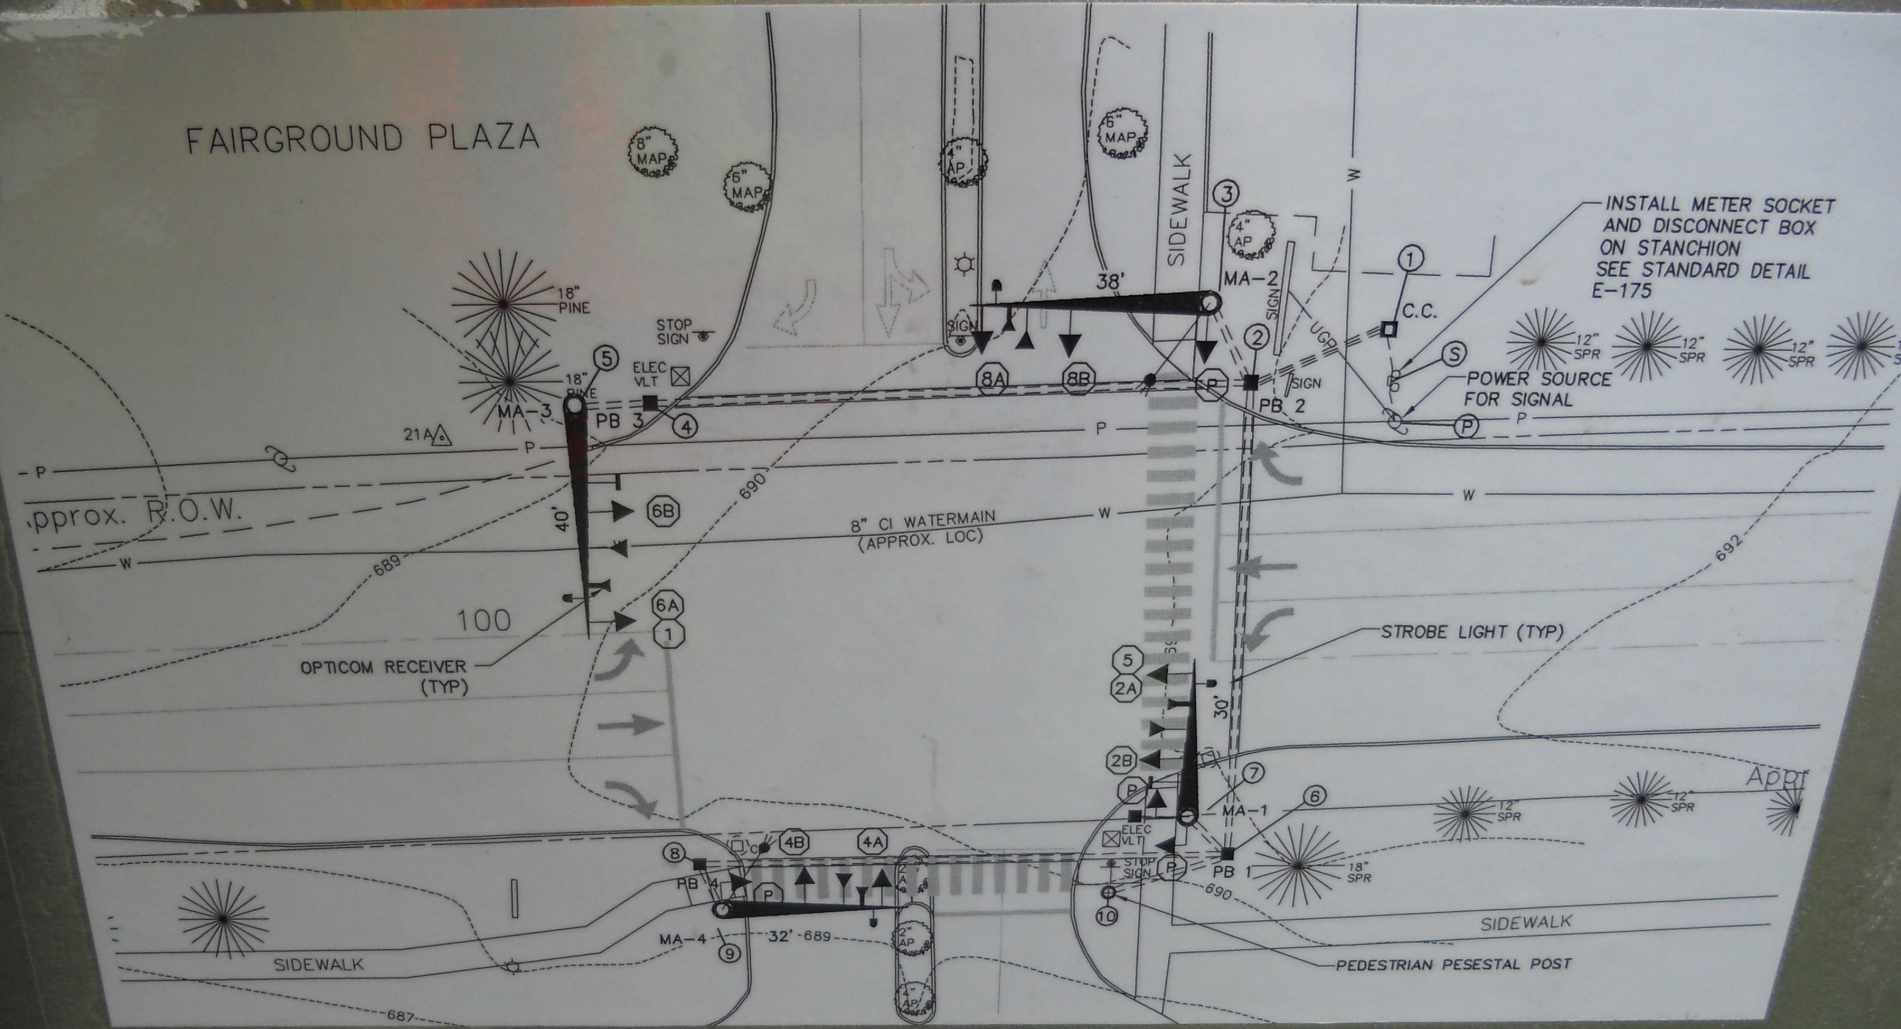

INSTALL METER SOCKET AND DISCONNECT BOX ON STANCHION SEE STANDARD DETAIL E-175

POWER SOURCE FOR SIGNAL

STROBE LIGHT (TYP)

OPTICOM RECEIVER (TYP)

approx. R.O.W.

8" CI WATERMAIN (APPROX. LOC)

PEDESTRIAN PEDESTAL POST

Appr