



MS # 623

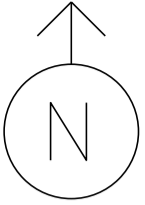

VT 100 NORTH

FAIRGROUND PLAZA

NORTHGATE PLAZA

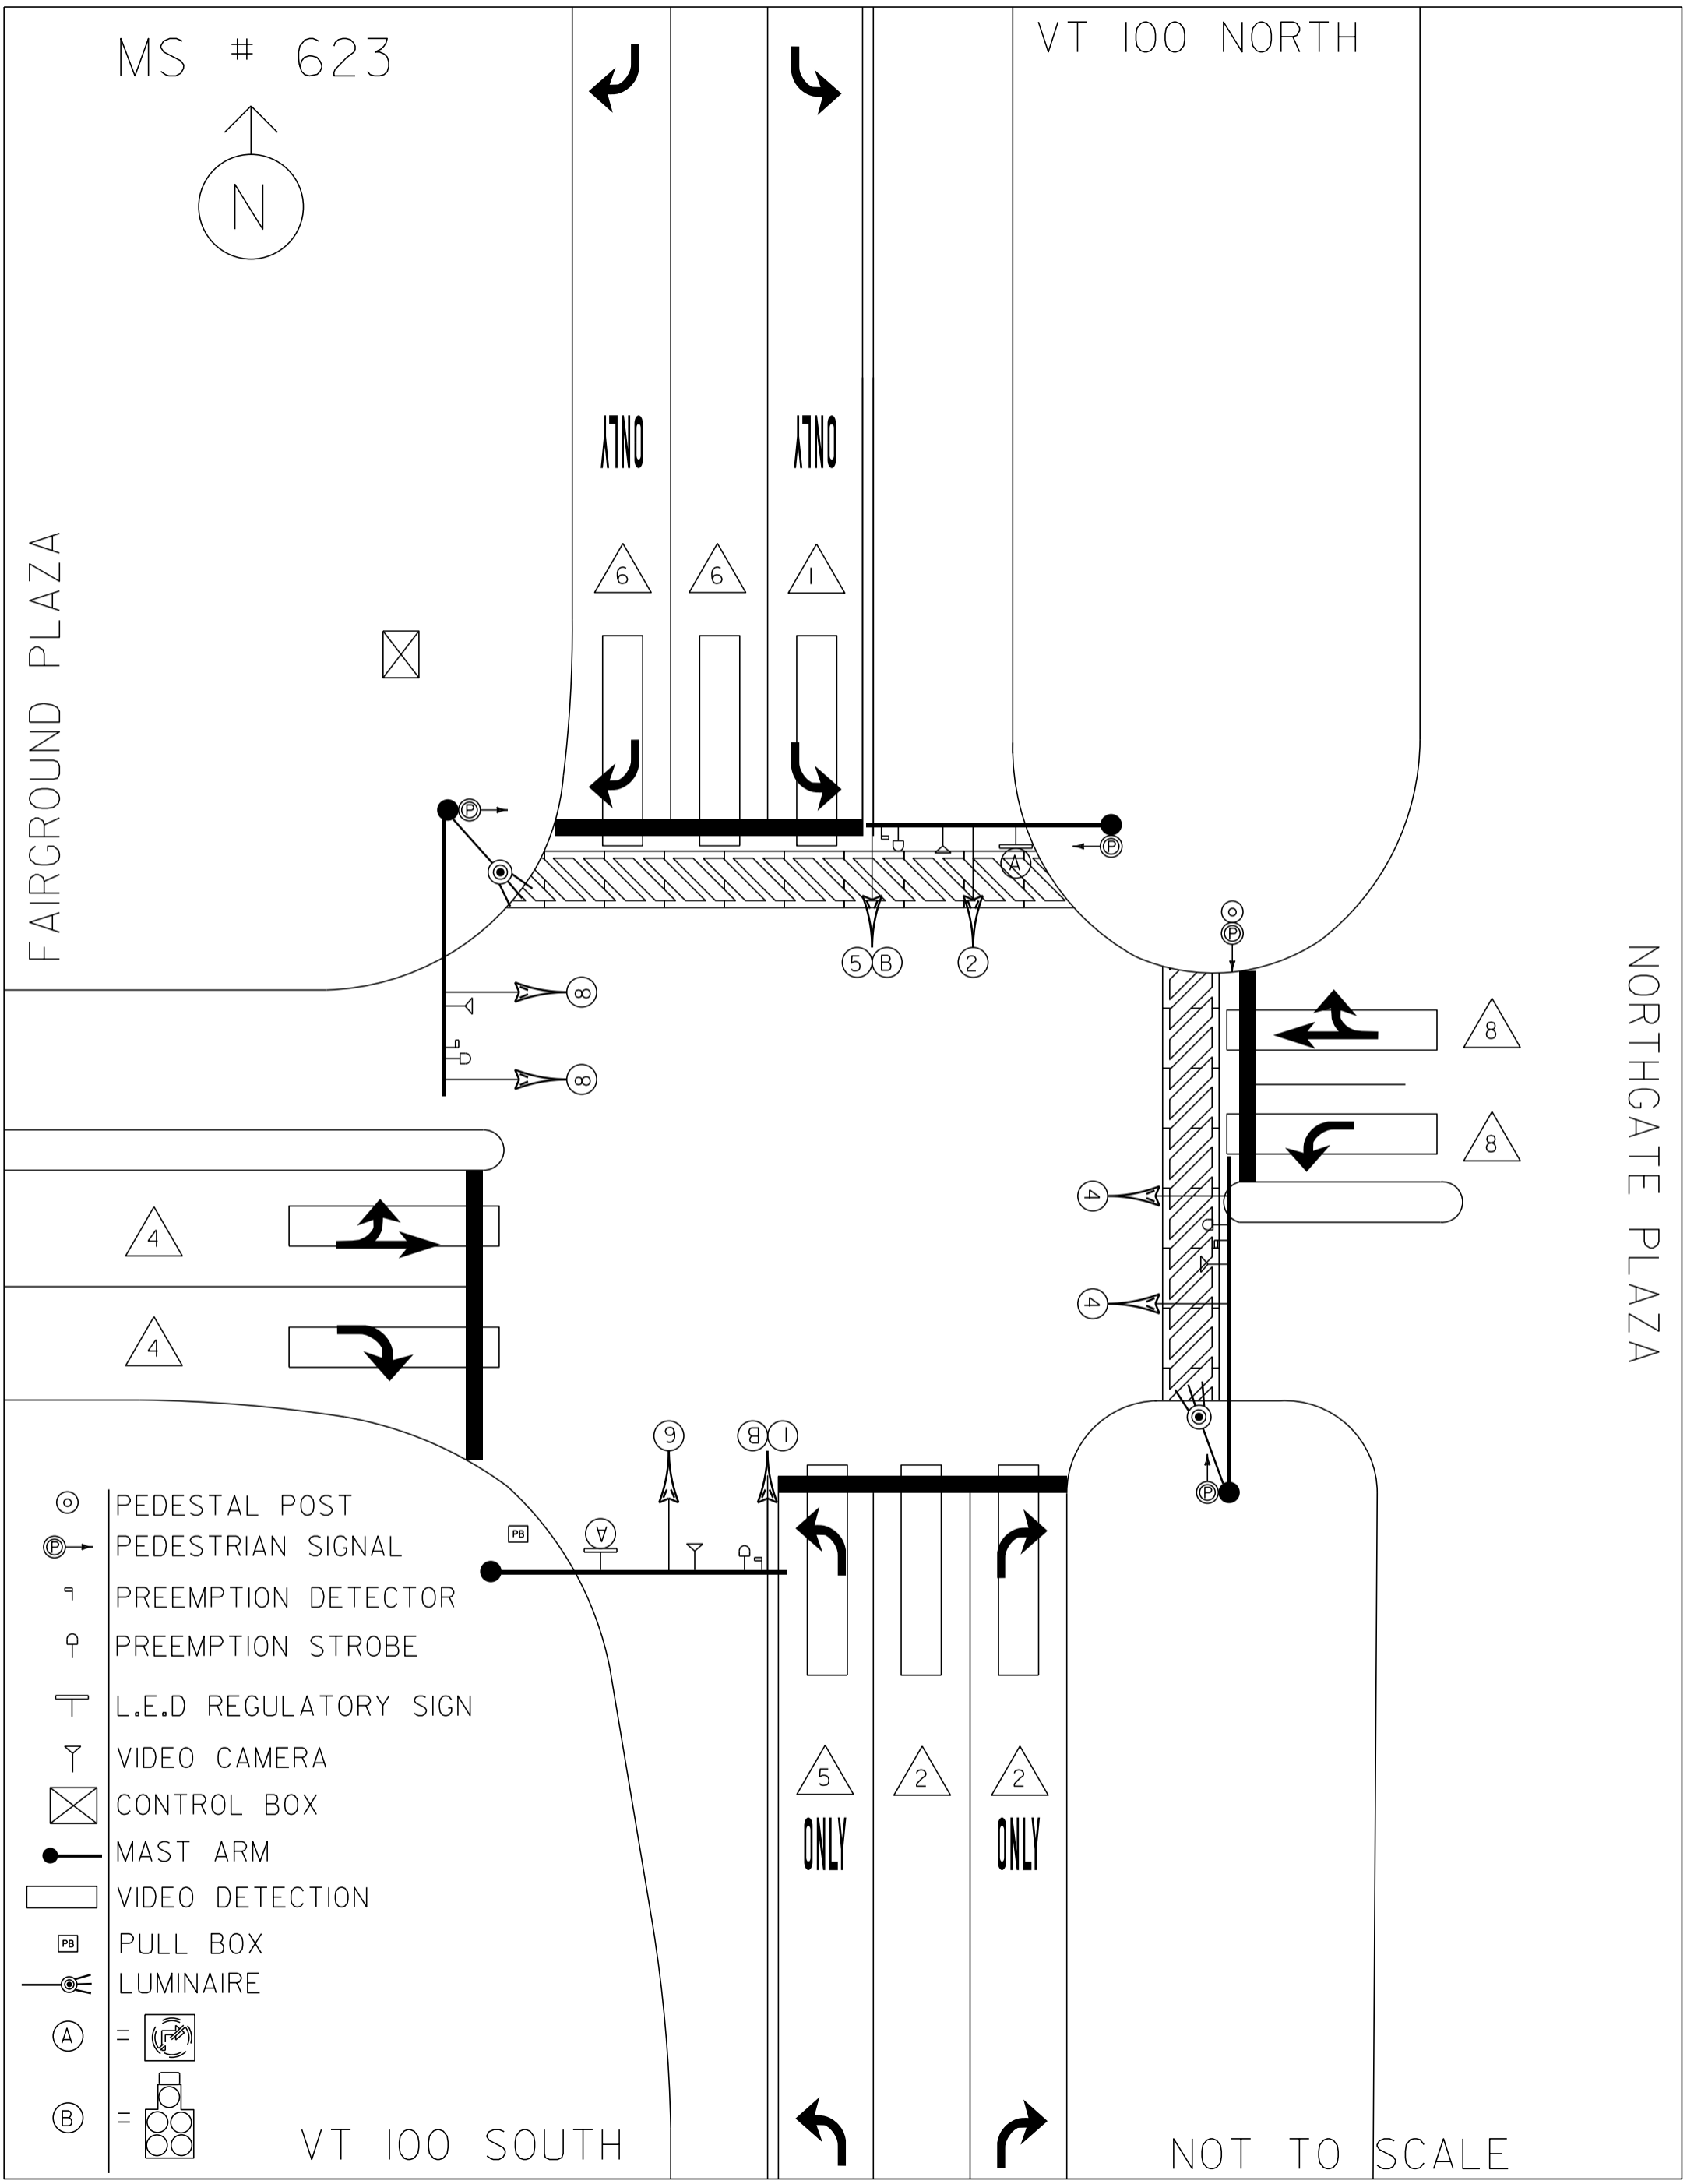

- ⊙ PEDESTAL POST
- ⊙→ PEDESTRIAN SIGNAL
- ∩ PREEMPTION DETECTOR
- ♀ PREEMPTION STROBE
- ⊥ L.E.D REGULATORY SIGN
- ∩ VIDEO CAMERA
- ⊗ CONTROL BOX
- MAST ARM
- ▭ VIDEO DETECTION
- ▭ PB PULL BOX
- ⊙ LUMINAIRE
- Ⓐ =
- Ⓑ =

VT 100 SOUTH

NOT TO SCALE