


MS # 635

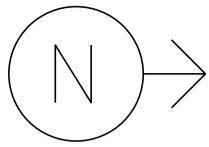


US 2 WEST

- ⊙ PEDESTAL POST
- ⊙→ PEDESTRIAN SIGNAL
- ▽ VIDEO CAMERA
- ⊠ CONTROL BOX
- ▭ VIDEO DETECTION
- ⊠ JB JUNCTION BOX
- ⊙ =
- ⊙ =
- ⊙ =

STATE COMPLEX

PARK ROW

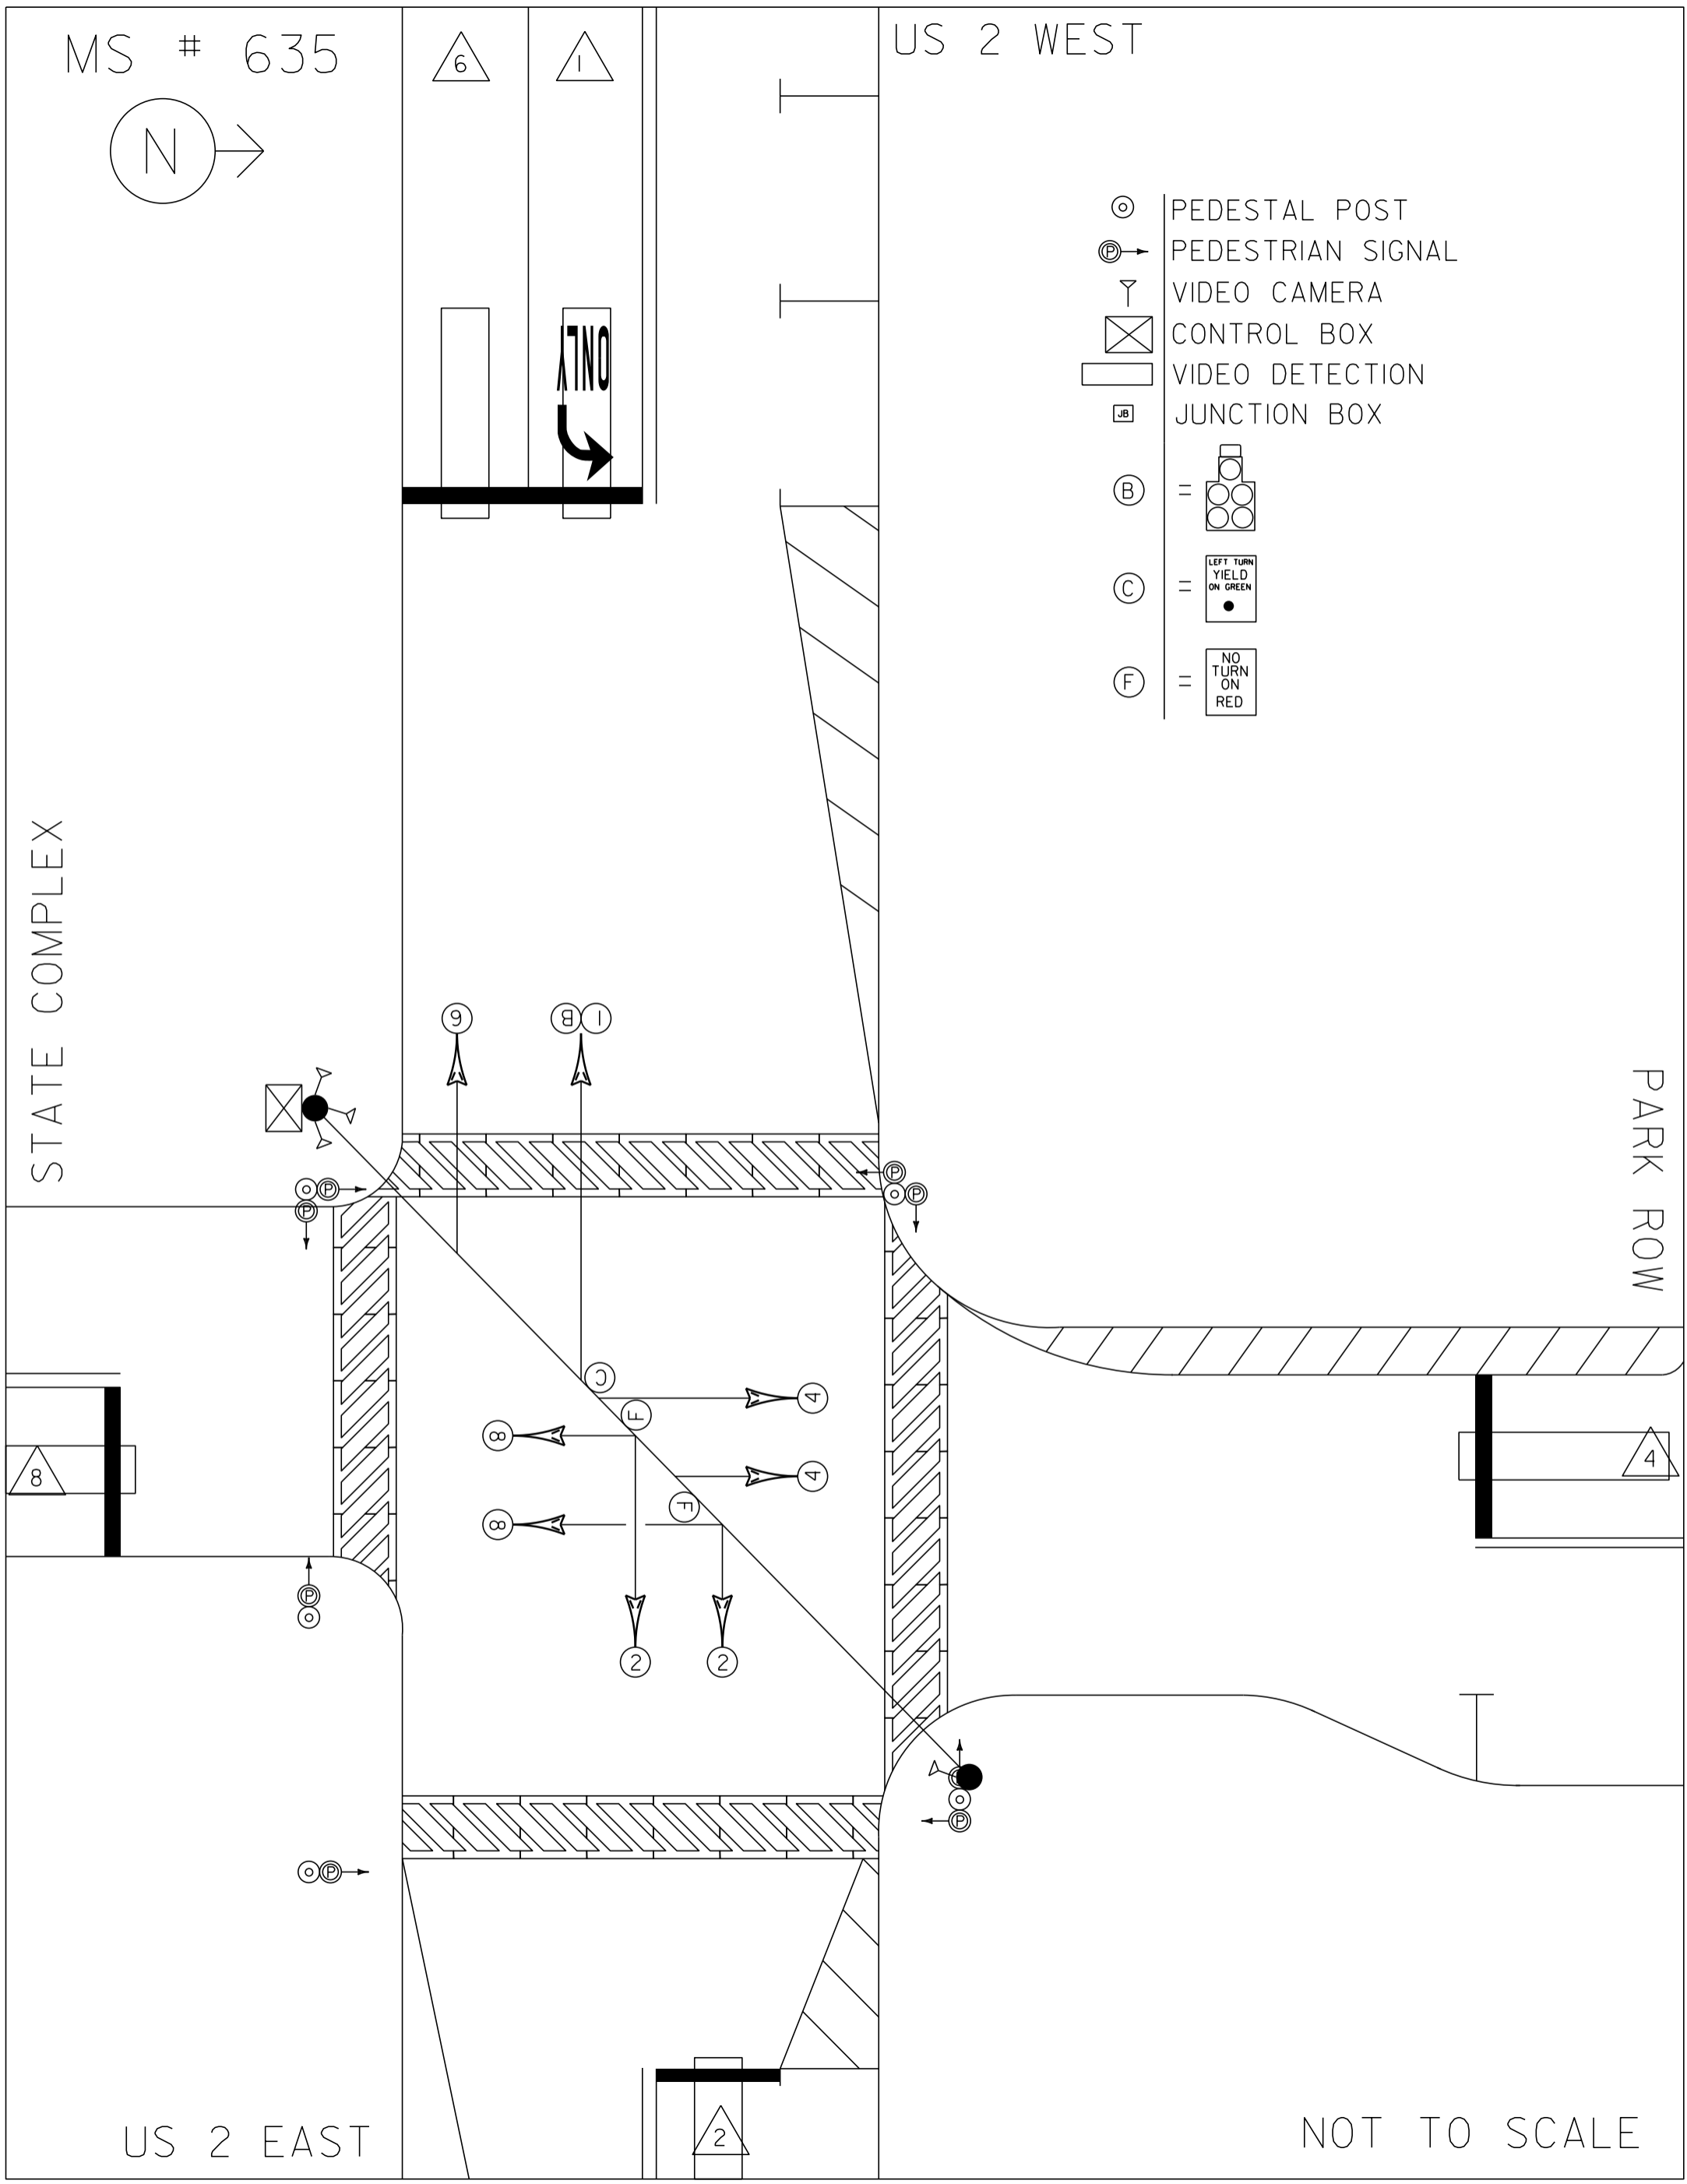

US 2 EAST

NOT TO SCALE