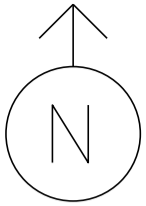


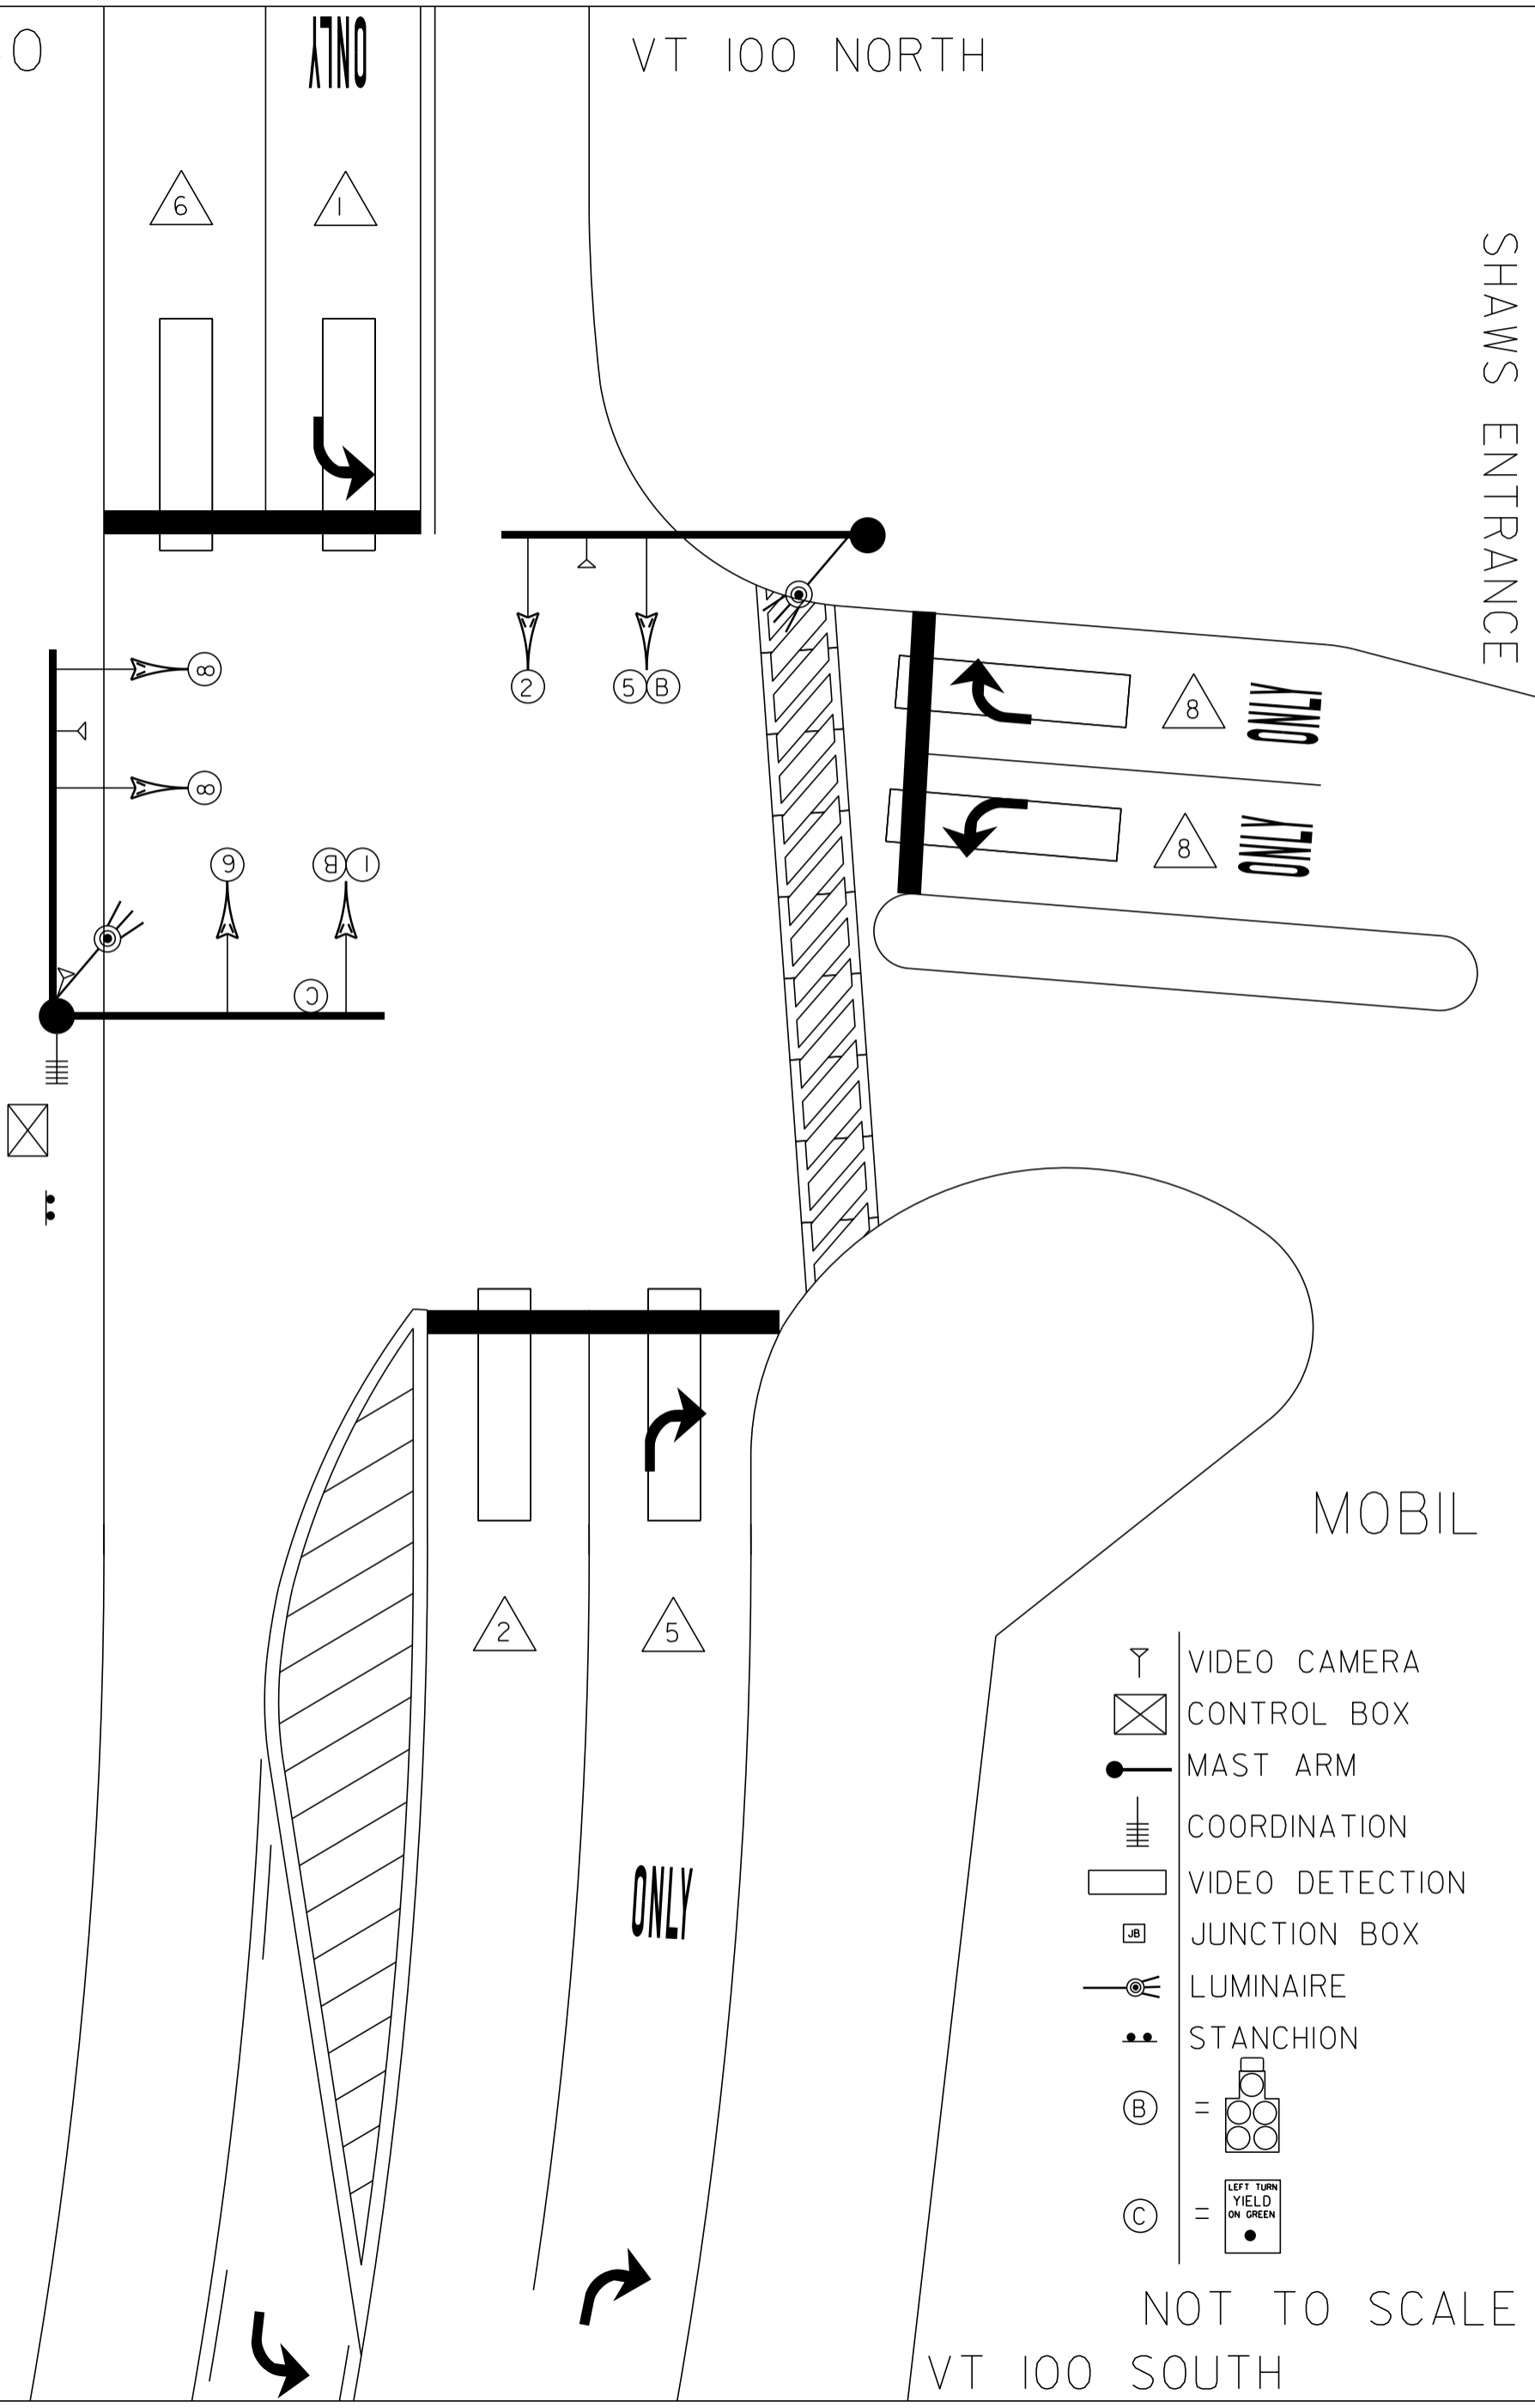
MS # 640

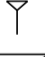


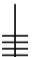
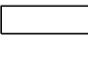
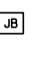
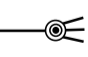


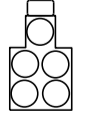




ONLY

VT 100 NORTH

SHAW'S ENTRANCE



-  VIDEO CAMERA
-  CONTROL BOX
-  MAST ARM
-  COORDINATION
-  VIDEO DETECTION
-  JUNCTION BOX
-  LUMINAIRE
-  STANCHION
-  = 
-  = 

NOT TO SCALE

VT 100 SOUTH

MOBIL