

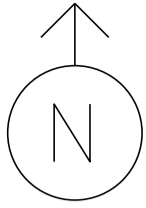
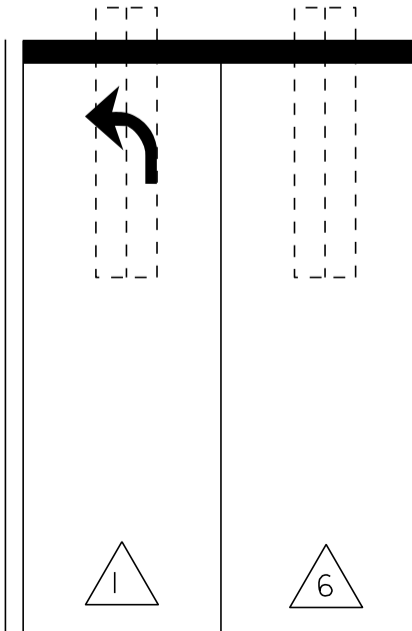
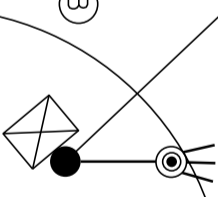
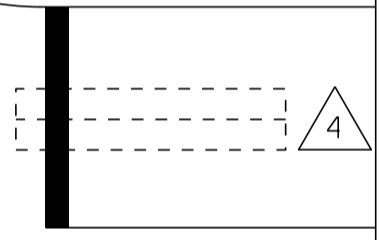
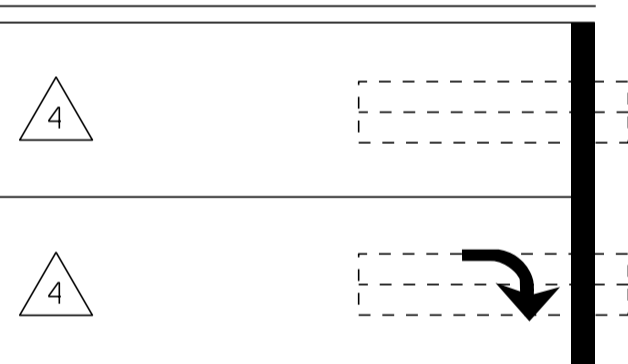


MS # 701

US 5 NORTH

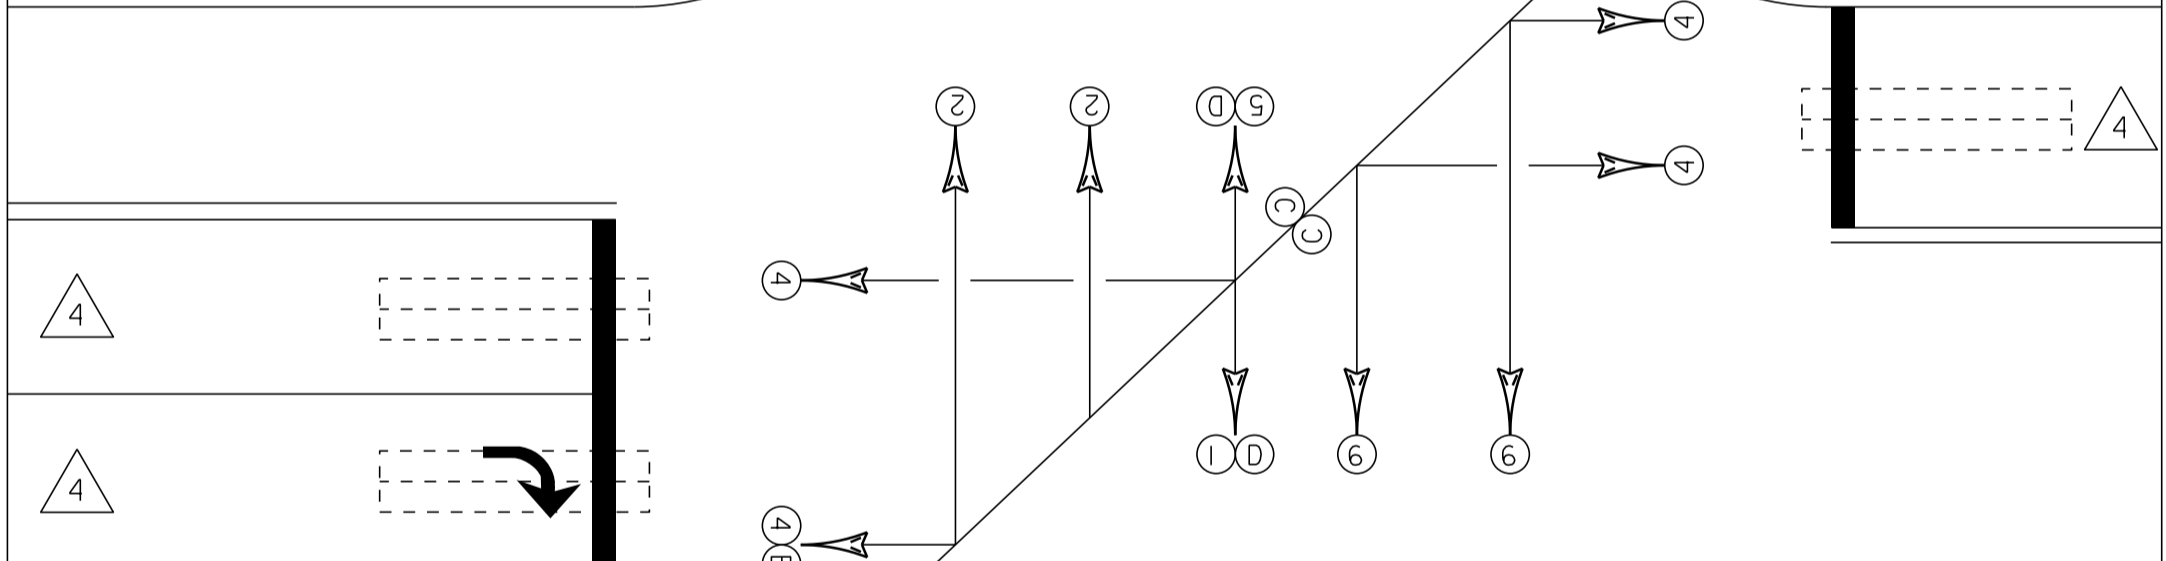

I-91 ACCESS ROAD

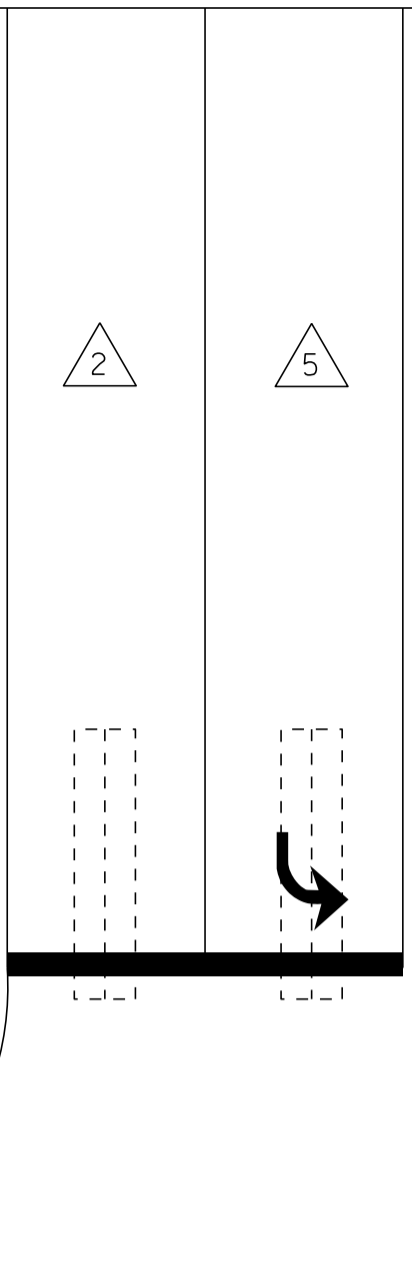


HOSPITAL DRIVE

- CONTROL BOX
- LOOP DETECTION
- LUMINAIRE
- =
- =
- =

US 5 SOUTH

NOT TO SCALE

MS # 701

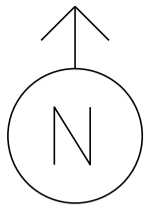

12'

10'

13'

US 5 NORTH

I-91 ACCESS ROAD

LANE LINE 190'

STOP BAR 23'

22'

STOP BAR 18'

16'

11'

LANE LINE 70'

STOP BAR 27'

25'

11'

HOSPITAL DRIVE

STOP BAR 34'

LANE LINE 160'


US 5 SOUTH

14'

11'


11'

NOT TO SCALE

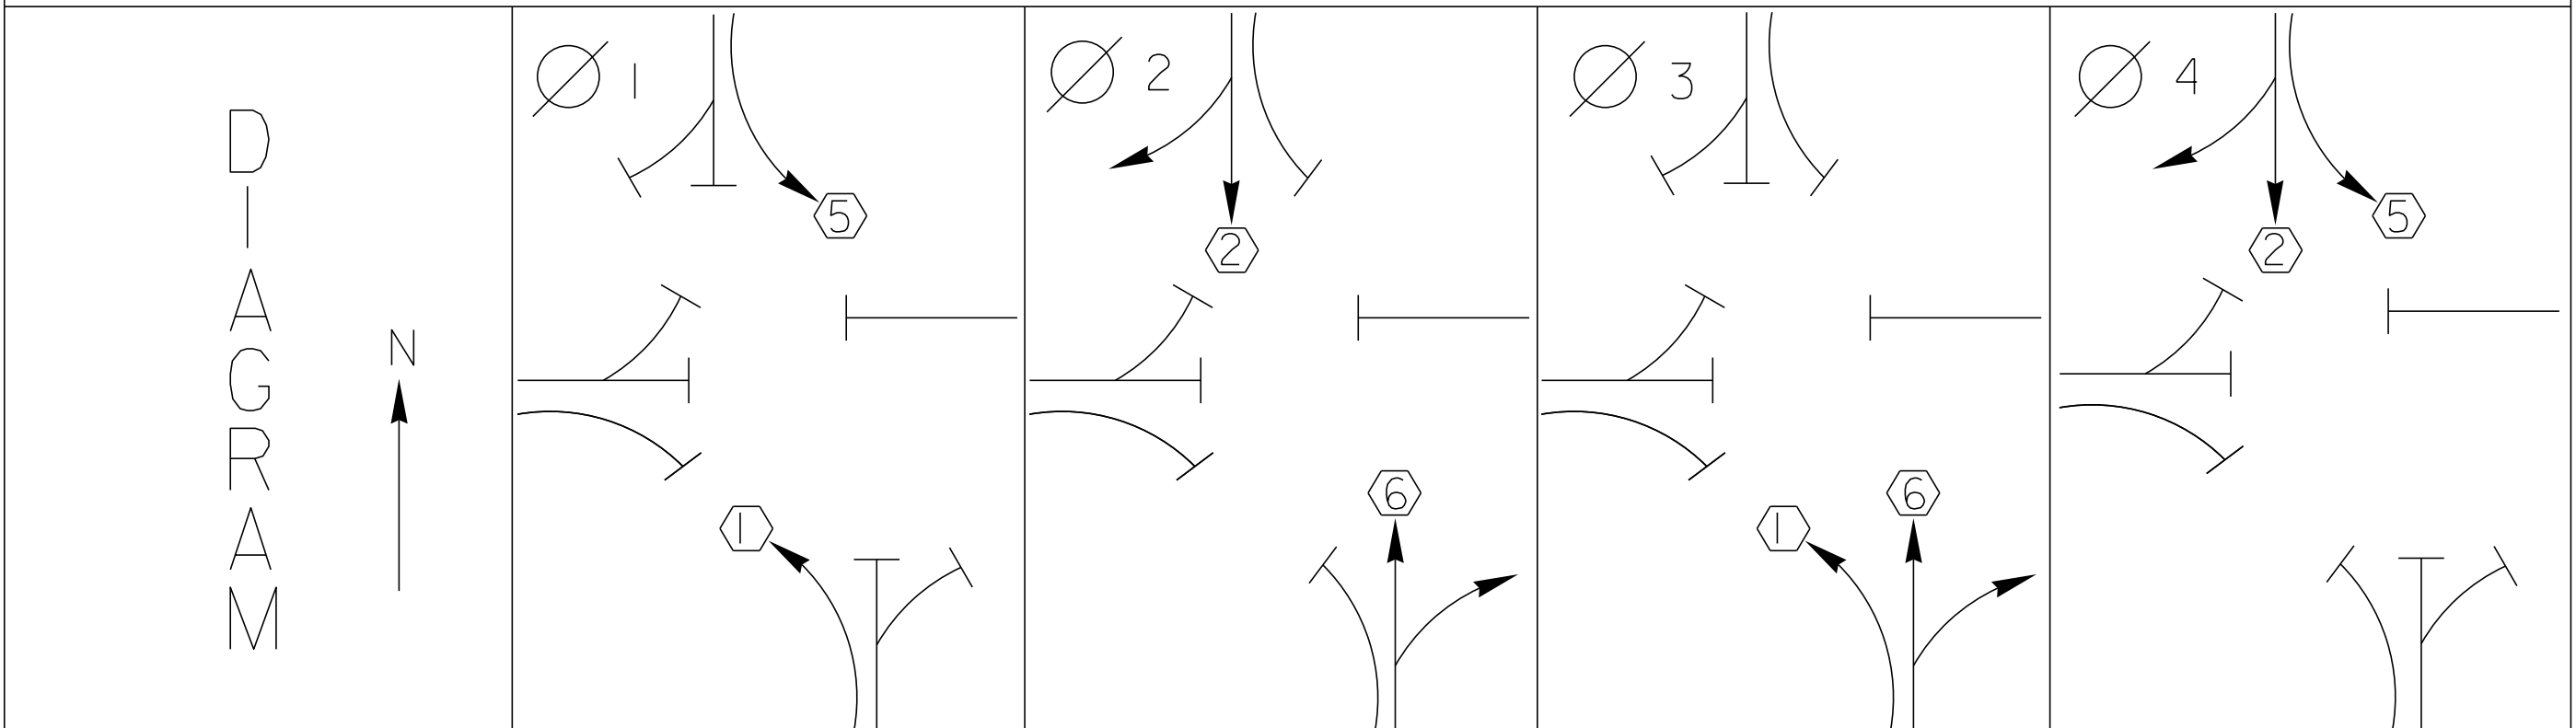



TIMING

$G =$	$G =$	$G =$	$G =$
$Y =$	$Y =$	$Y =$	$Y =$

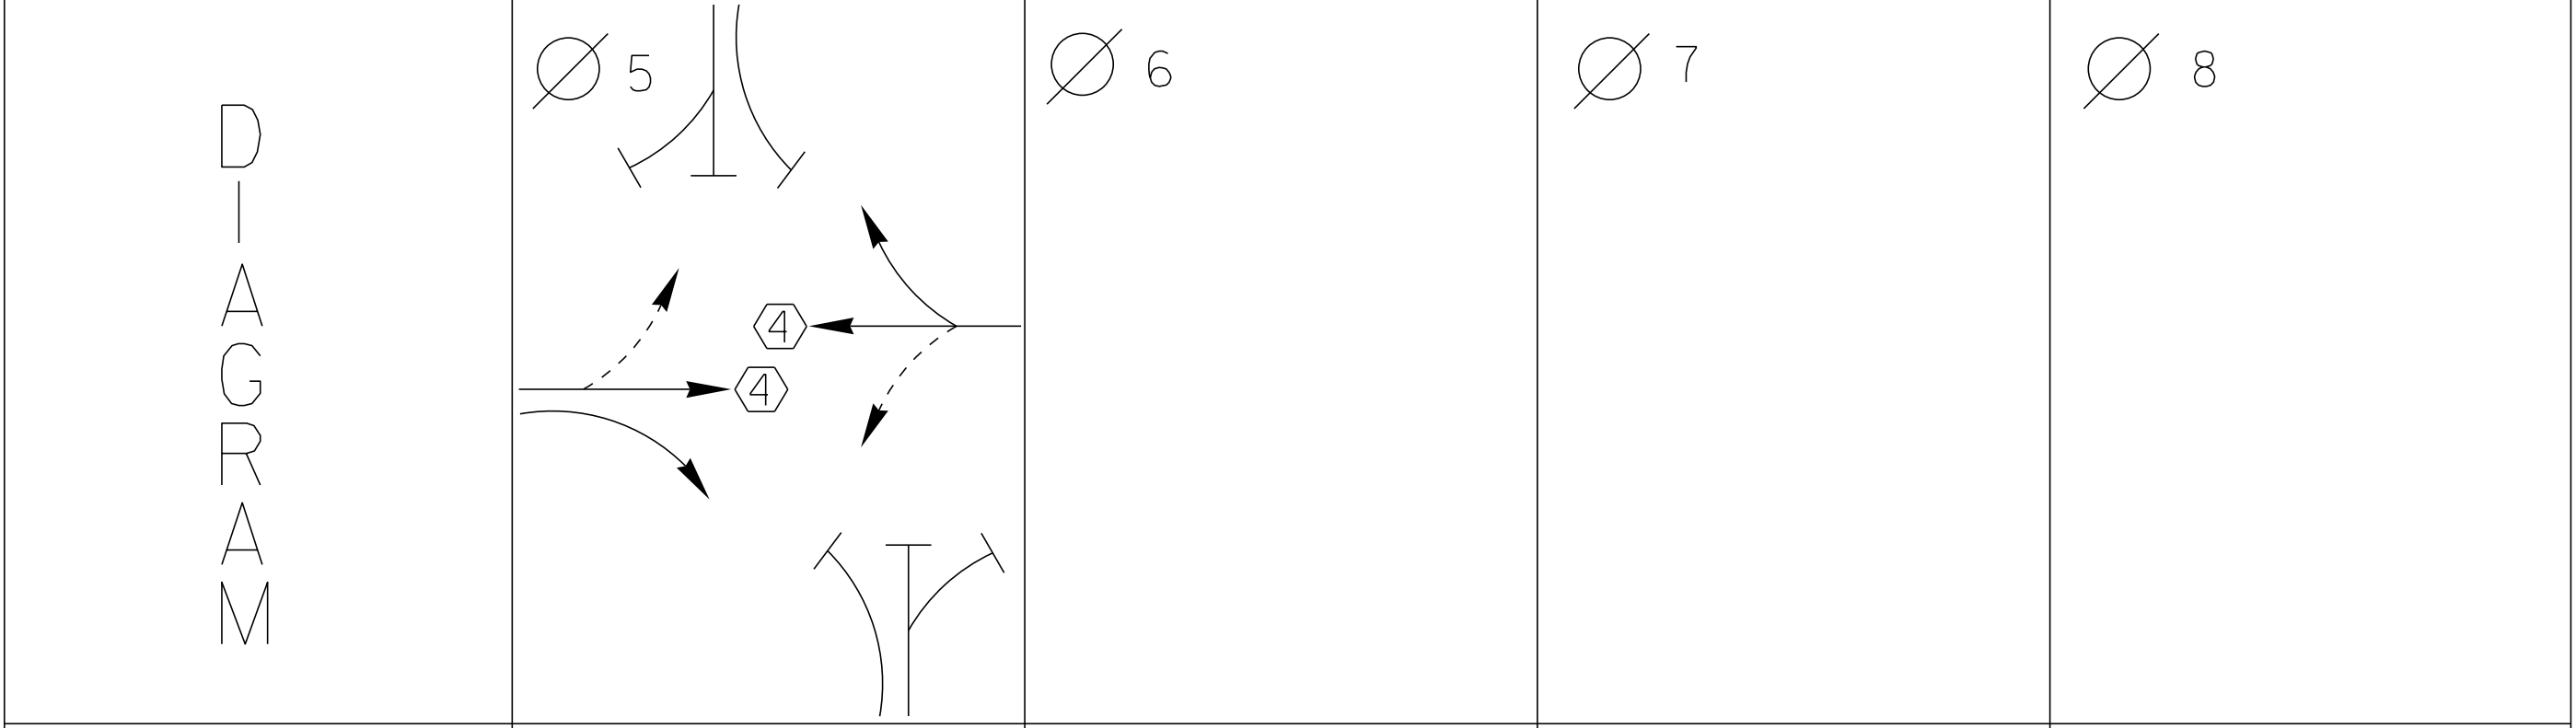

TIMING

$G =$	$G =$	$G =$	$G =$
$Y =$	$Y =$	$Y =$	$Y =$

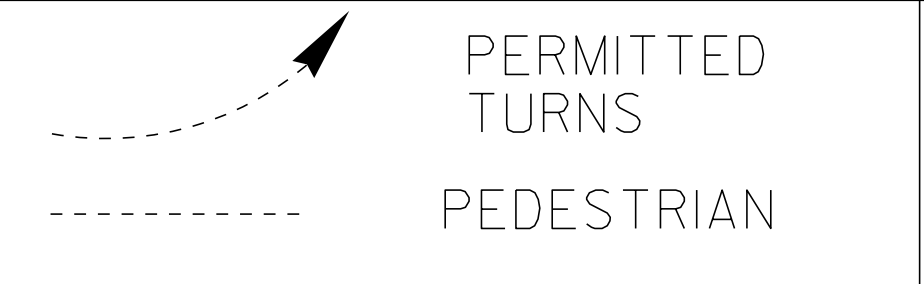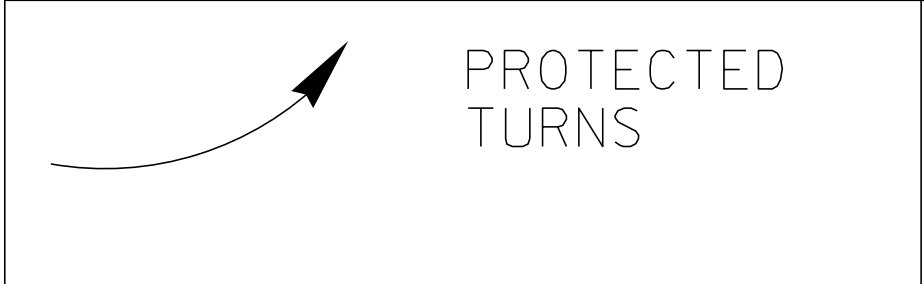

CYCLE LENGTH, C= _____ S





DANGER


115 VOLTS A.C.



WARNING

DO NOT OPERATE
CABINET WITHOUT
CONFLICT MONITOR UNIT

4

1672-48

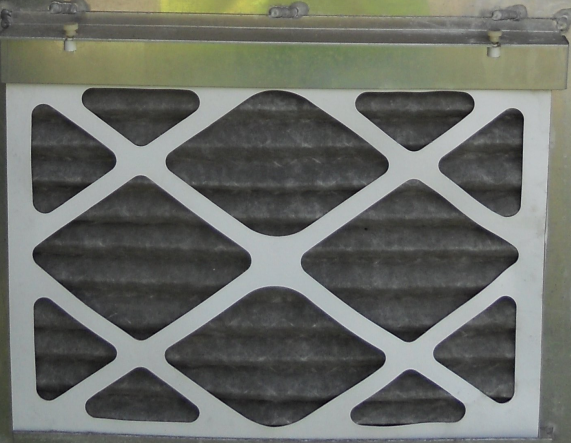


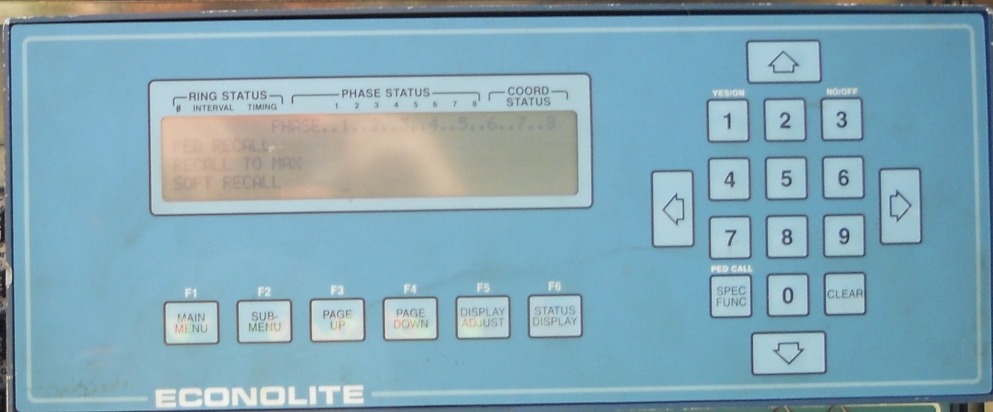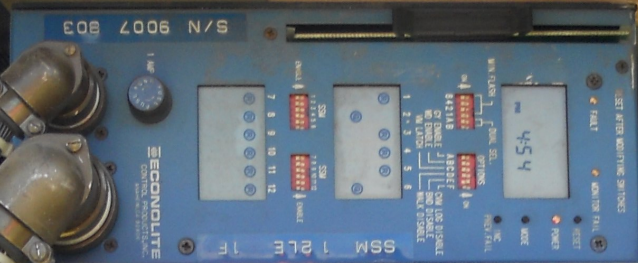



J-7

301

200

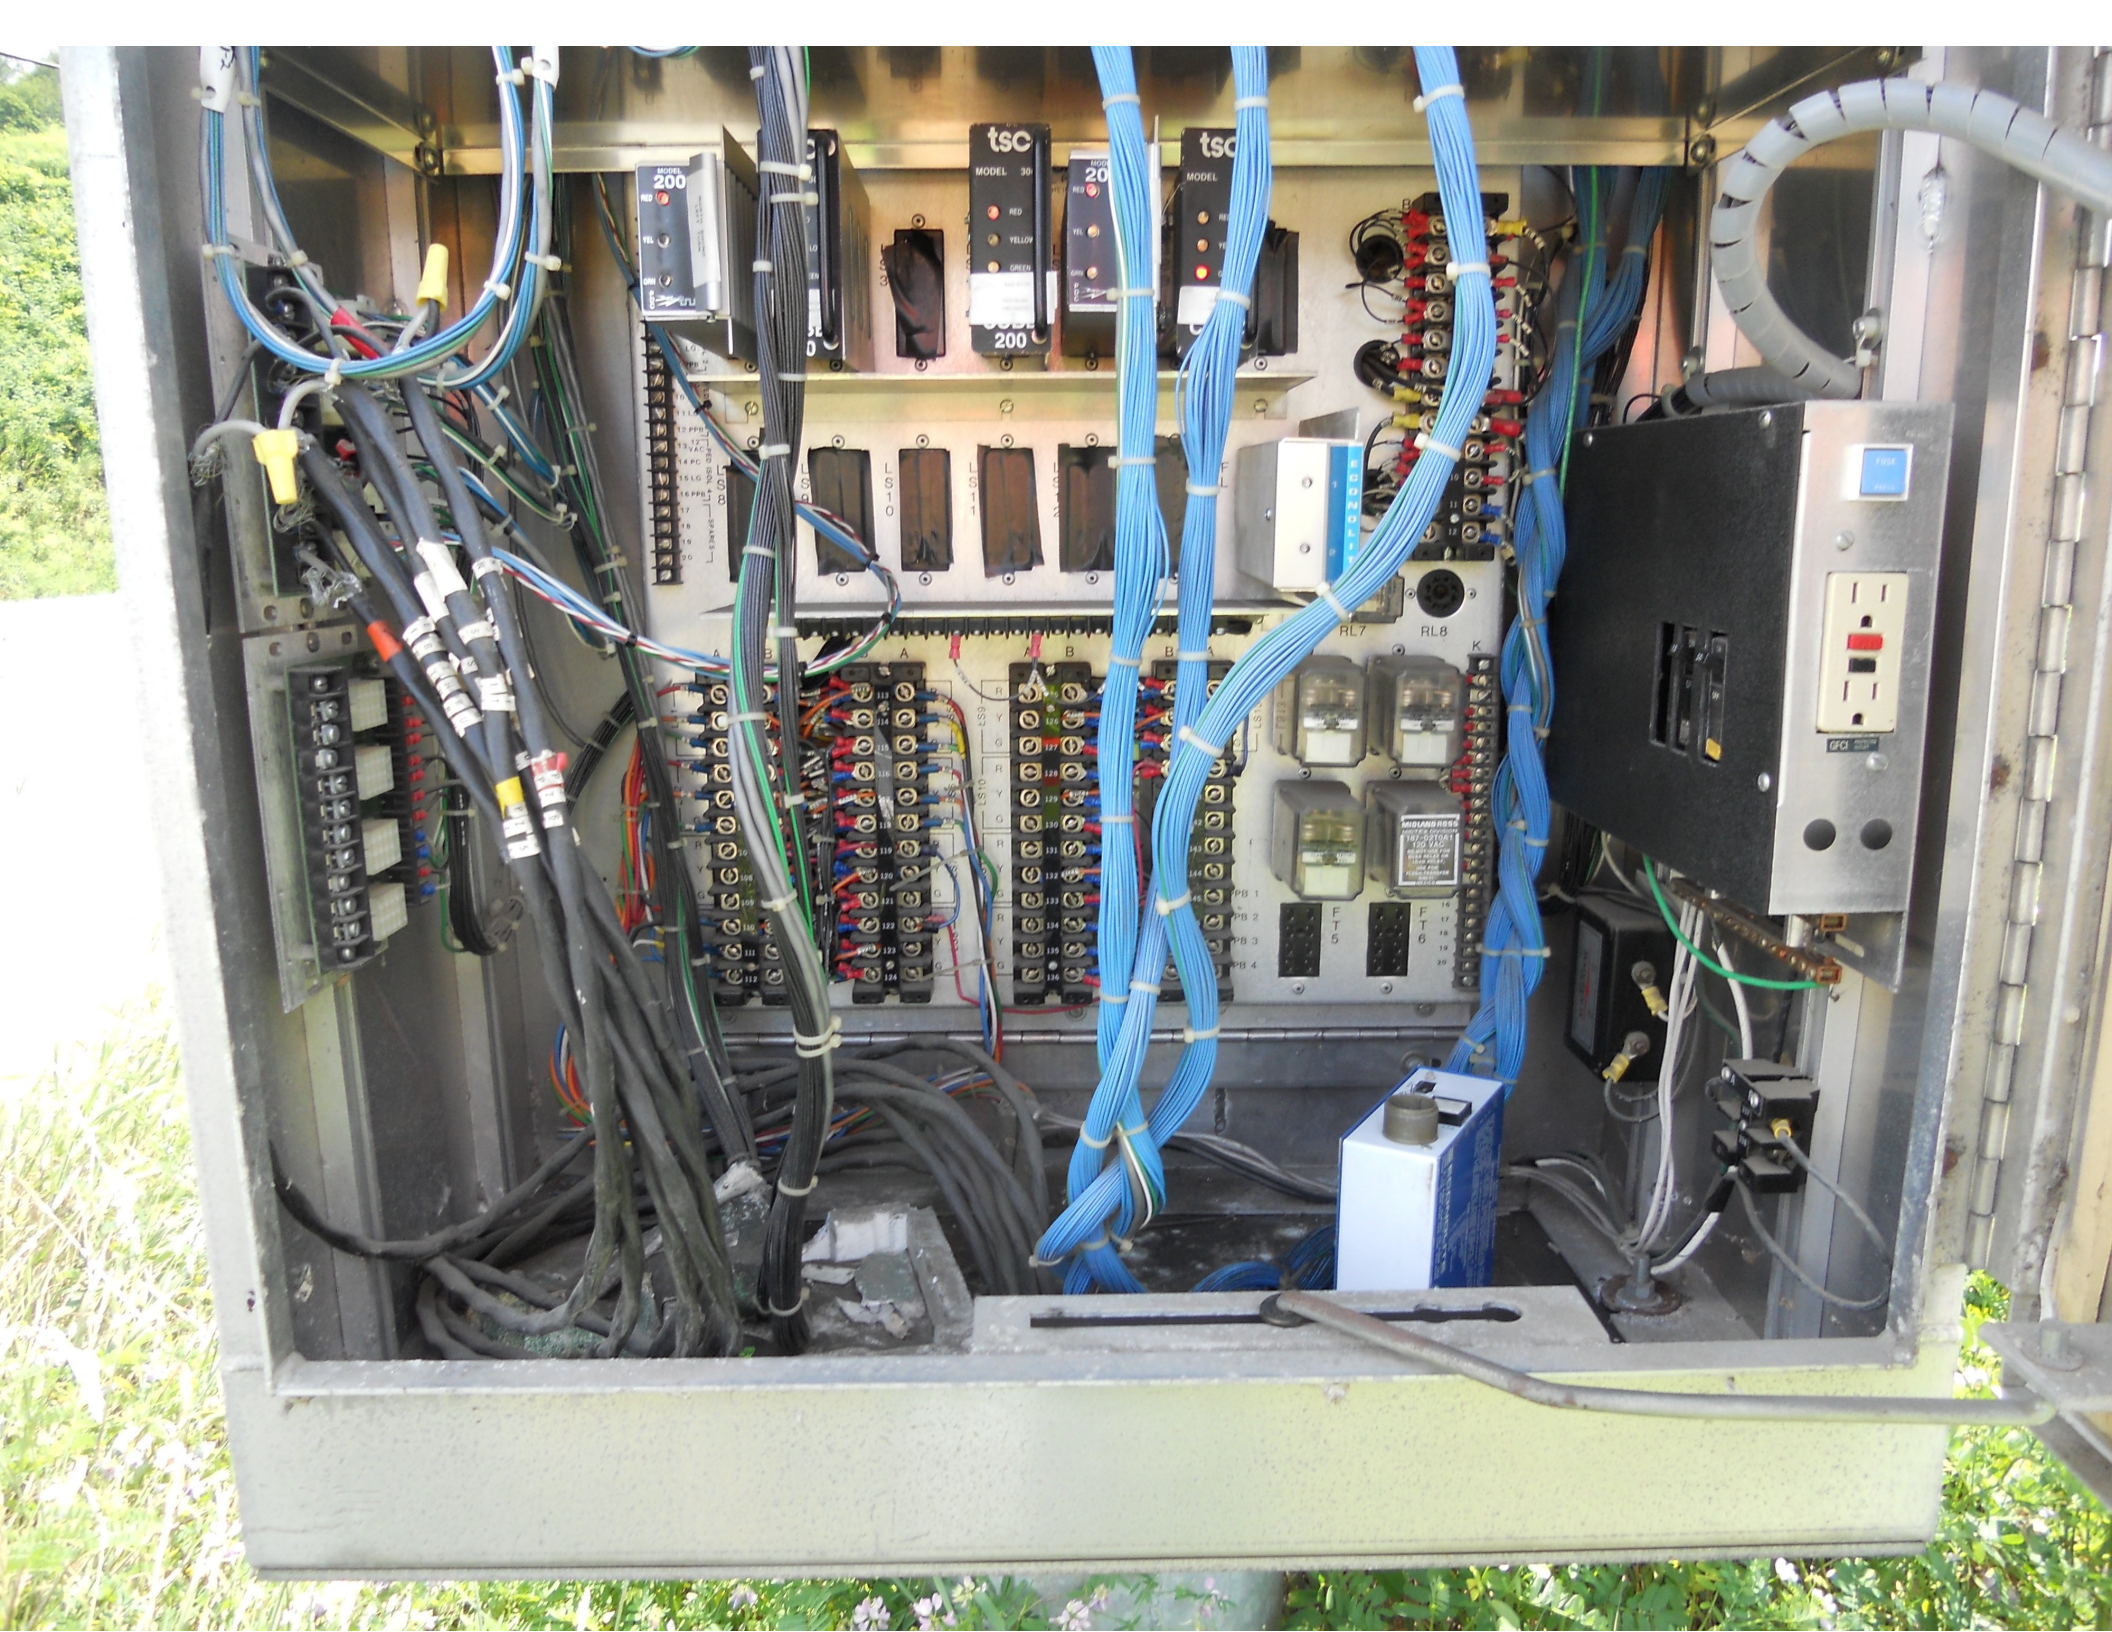

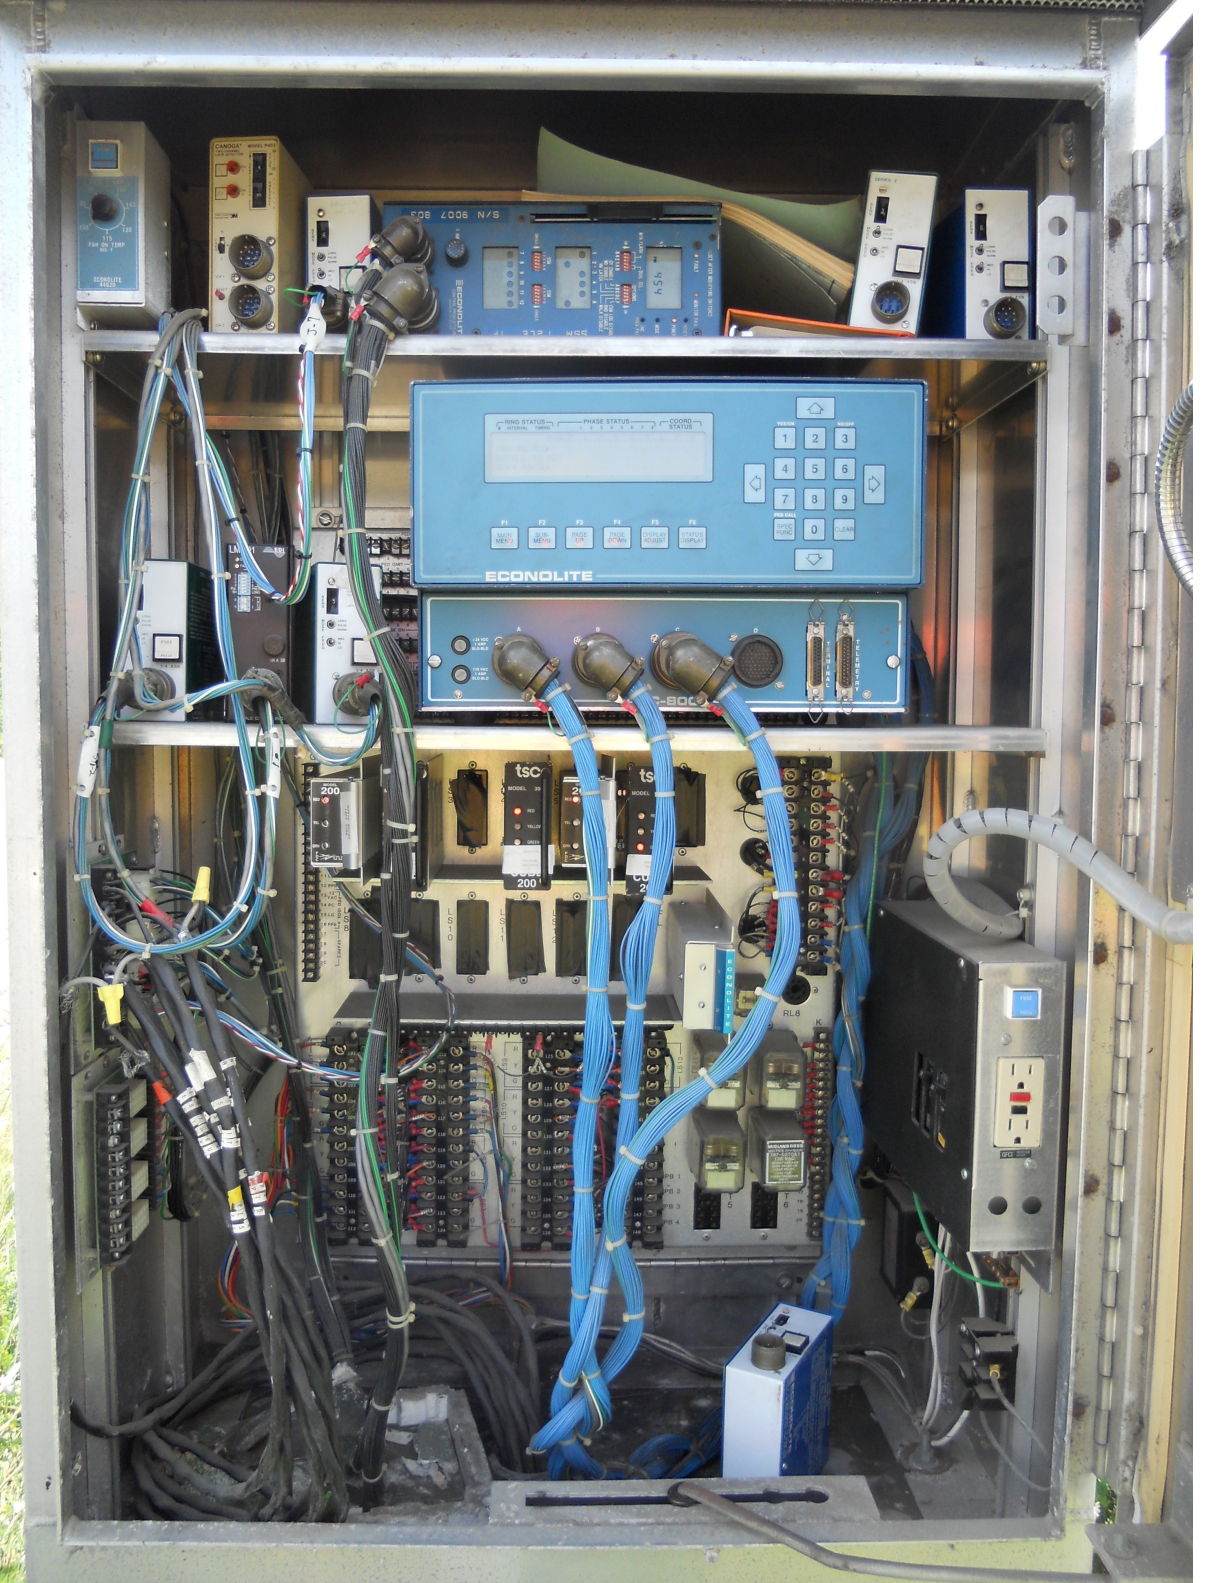

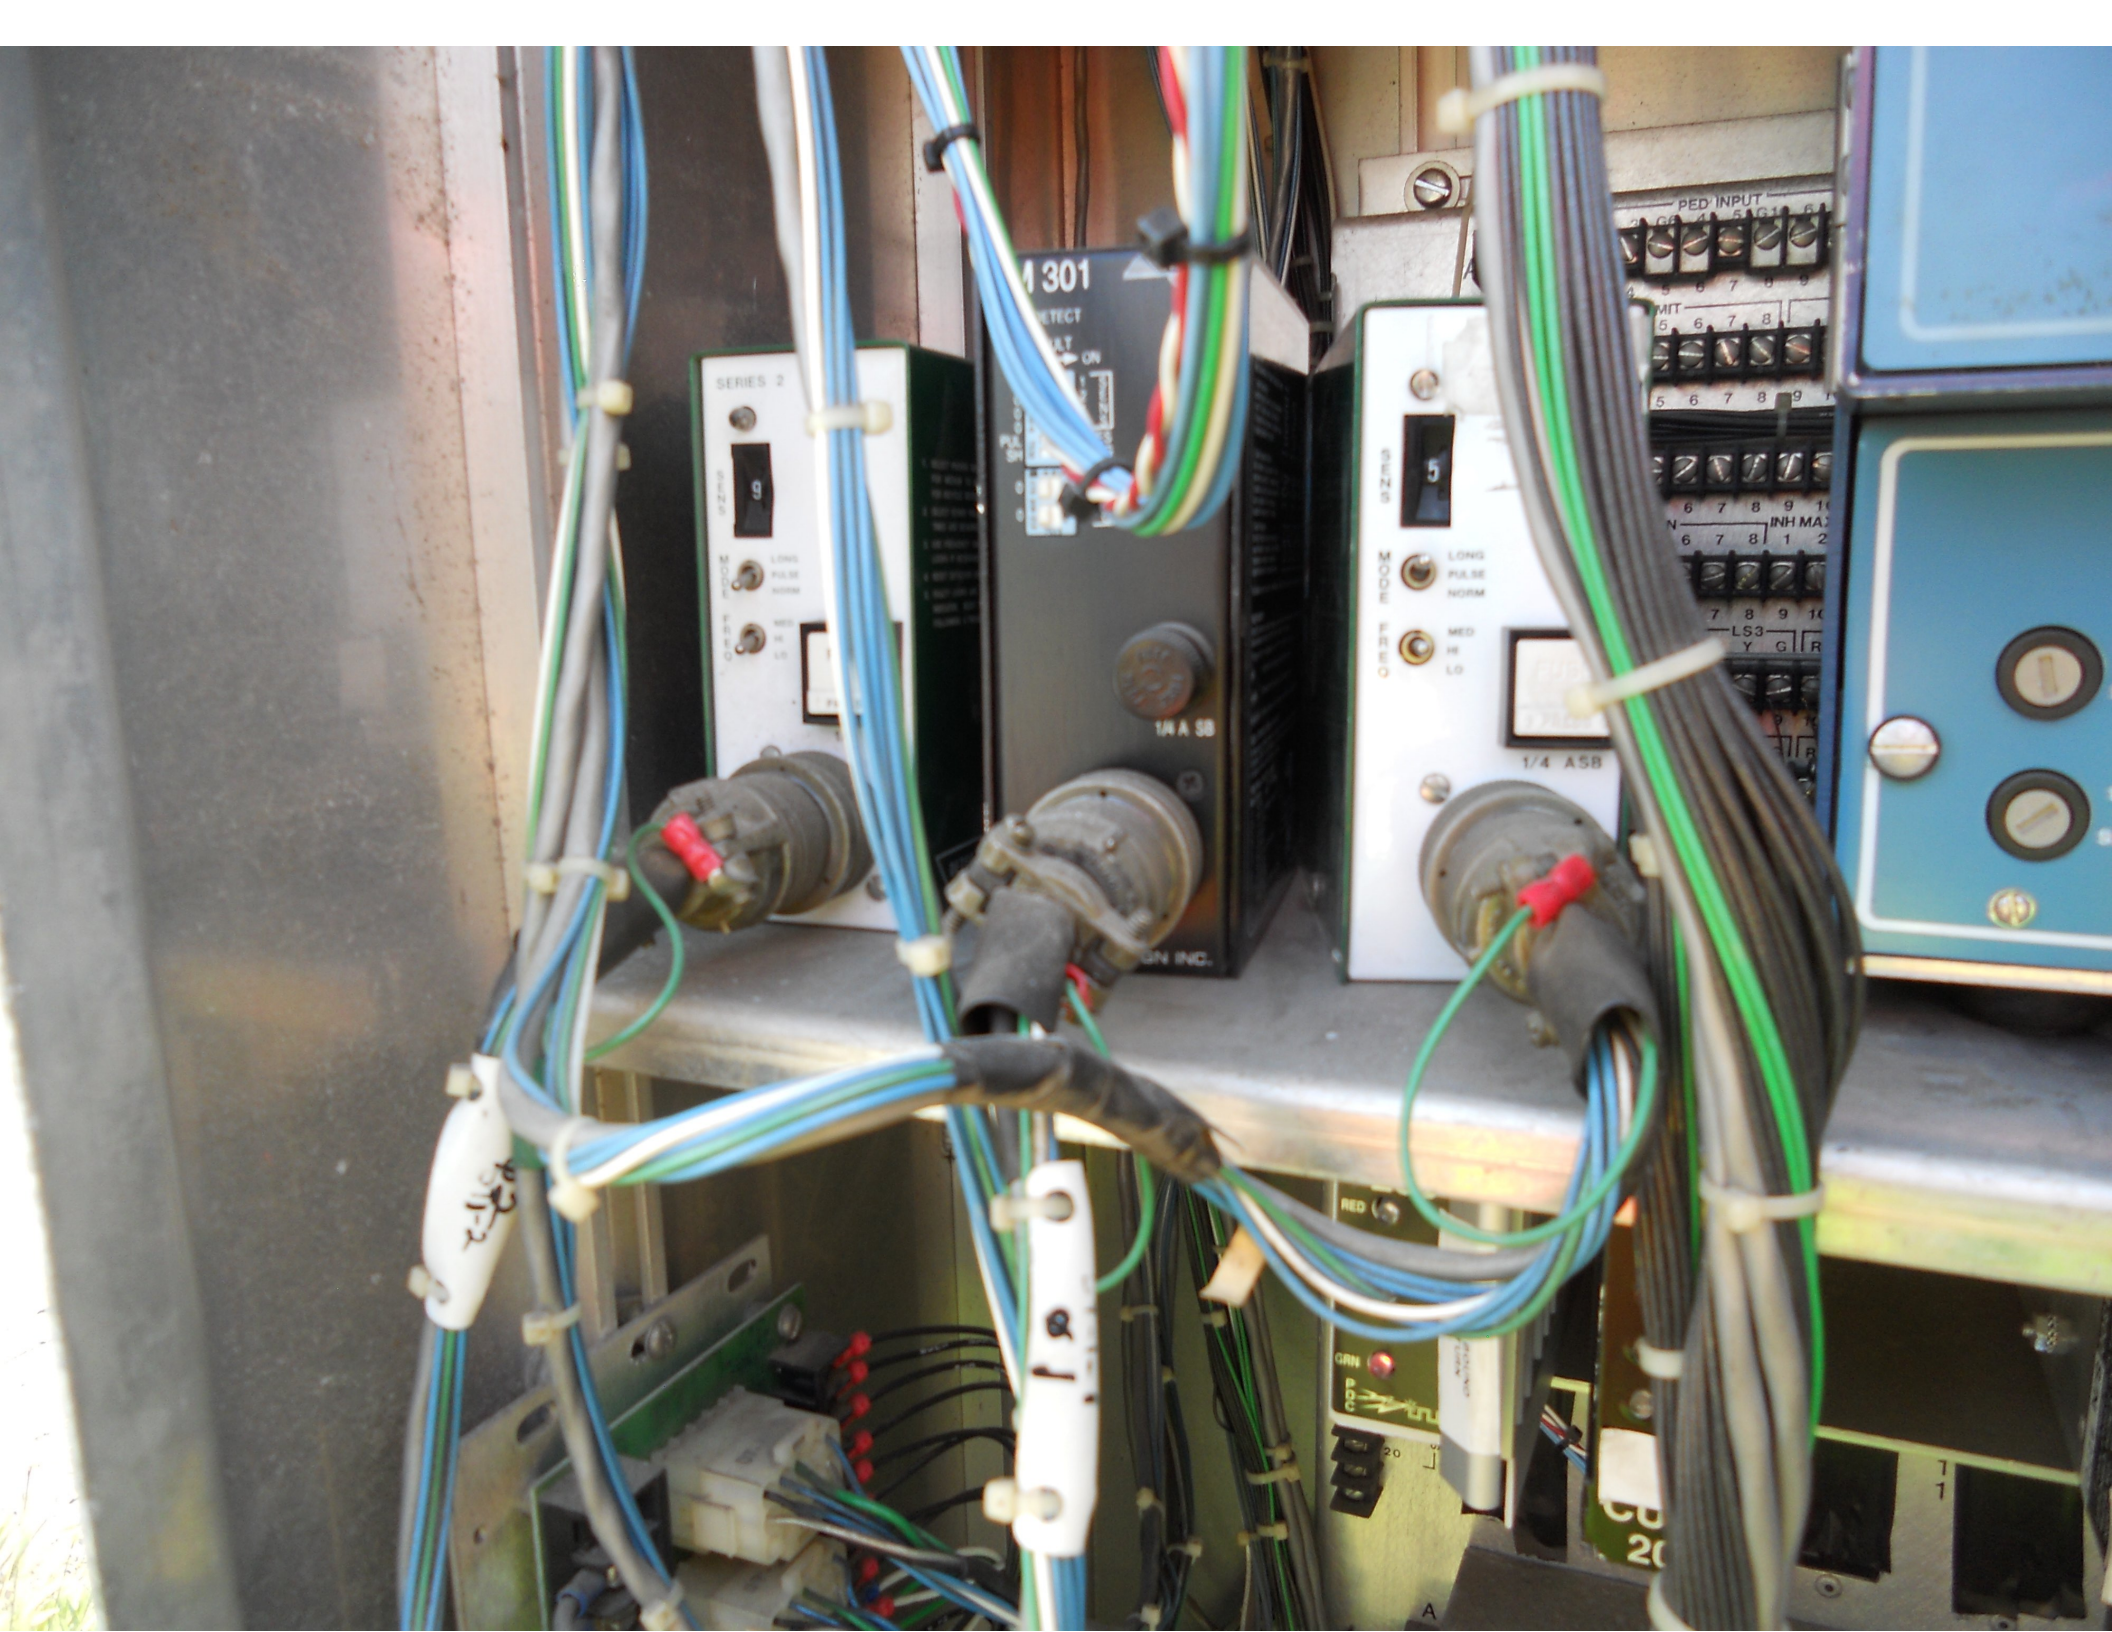

1301

SERIES 2

ZERO

LONG PULSE NORM

1A 5B

1301

1A 5B

1A 5B

5

LONG PULSE NORM

1/4 A5B

PED INPUT

5 6 7 8 9 10

5 6 7 8

5 6 7 8 9 10

6 7 8 9 10

INH MAJ

6 7 8 1 2

7 8 9 10

LS3

Y G R

20-2

20-1

RED L

GRN

20

20

1

1





← NEWPORT 41
← WHITE RIVER JCT 65

TO

INTERSTATE
91

←

NORTH

5

↑

Price
Chopper
Community
VERMONT

STOP

SUNNY

91

Price Chopper
Community National Bank
VERMONT LIQUOR OUTLET

ONLY





SUNOCO





Kinney
Drugs
FREE PRESCRIPTION DELIVERY
DIGITAL PHOTOS • FOOD MARKET

SUNOCO



MEMORIAL DR

HOSPITAL DR



AL LOAD
LIMIT
24000
POUNDS



SOUTH TO NORTH
5 INTERSTATE 91 5
← ↑ →







LEFT TURN
YIELD
ON GREEN











Kinney
DRUGS
FREE PRESCRIPTION DELIVERY
DIGITAL PHOTO - FOOD MART
ON SALE NOW
VITAMIN WATER 20 OZ
COKE 6 PACKS

Call Retail Price
12¢

NEWPORT HI
WHITE SULPHUR JCT 45mi
TO
91

H



SUNOCO

NEWPORT 41 →
WHITE RIVER JCT 65 →

H
←

TO
INTERSTATE
91

→

Price
Chopper
TO
91







SUNOCO

← ST. JOHNSBURY CENTER 1

ST. JOHNSBURY 2 →

- ← HOSPITAL SERVICES 1 →
- ← FOOD 3 →
- ← GAS/DIESEL 2 →
- ← 4 LODGING 1 →
- ← 1 INFORMATION →

502





LEFT TURN
YIELD
ON GREEN







NIC Program Data

Step No.	Pgm	Time	Cycle	Offset	Split	Flash	Dim	Max2	Max3	Sp Functions			
										1	2	3	4
1	1	0600	1	0	1
2	1	1000	1	0	1	.	.	X
3	1	1500	1	0	1	.	.	.	X
4	1	1900	1	0	1
5	1	2100	1	0	1	X