



MS # 828

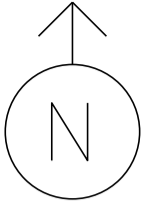


I-89 EXIT 17 NORTH

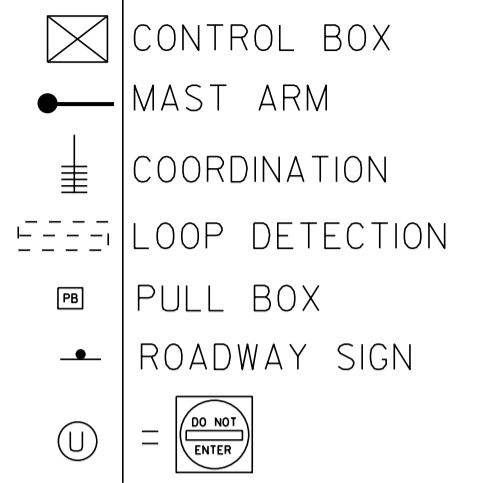

US 2 WEST

US 2 EAST

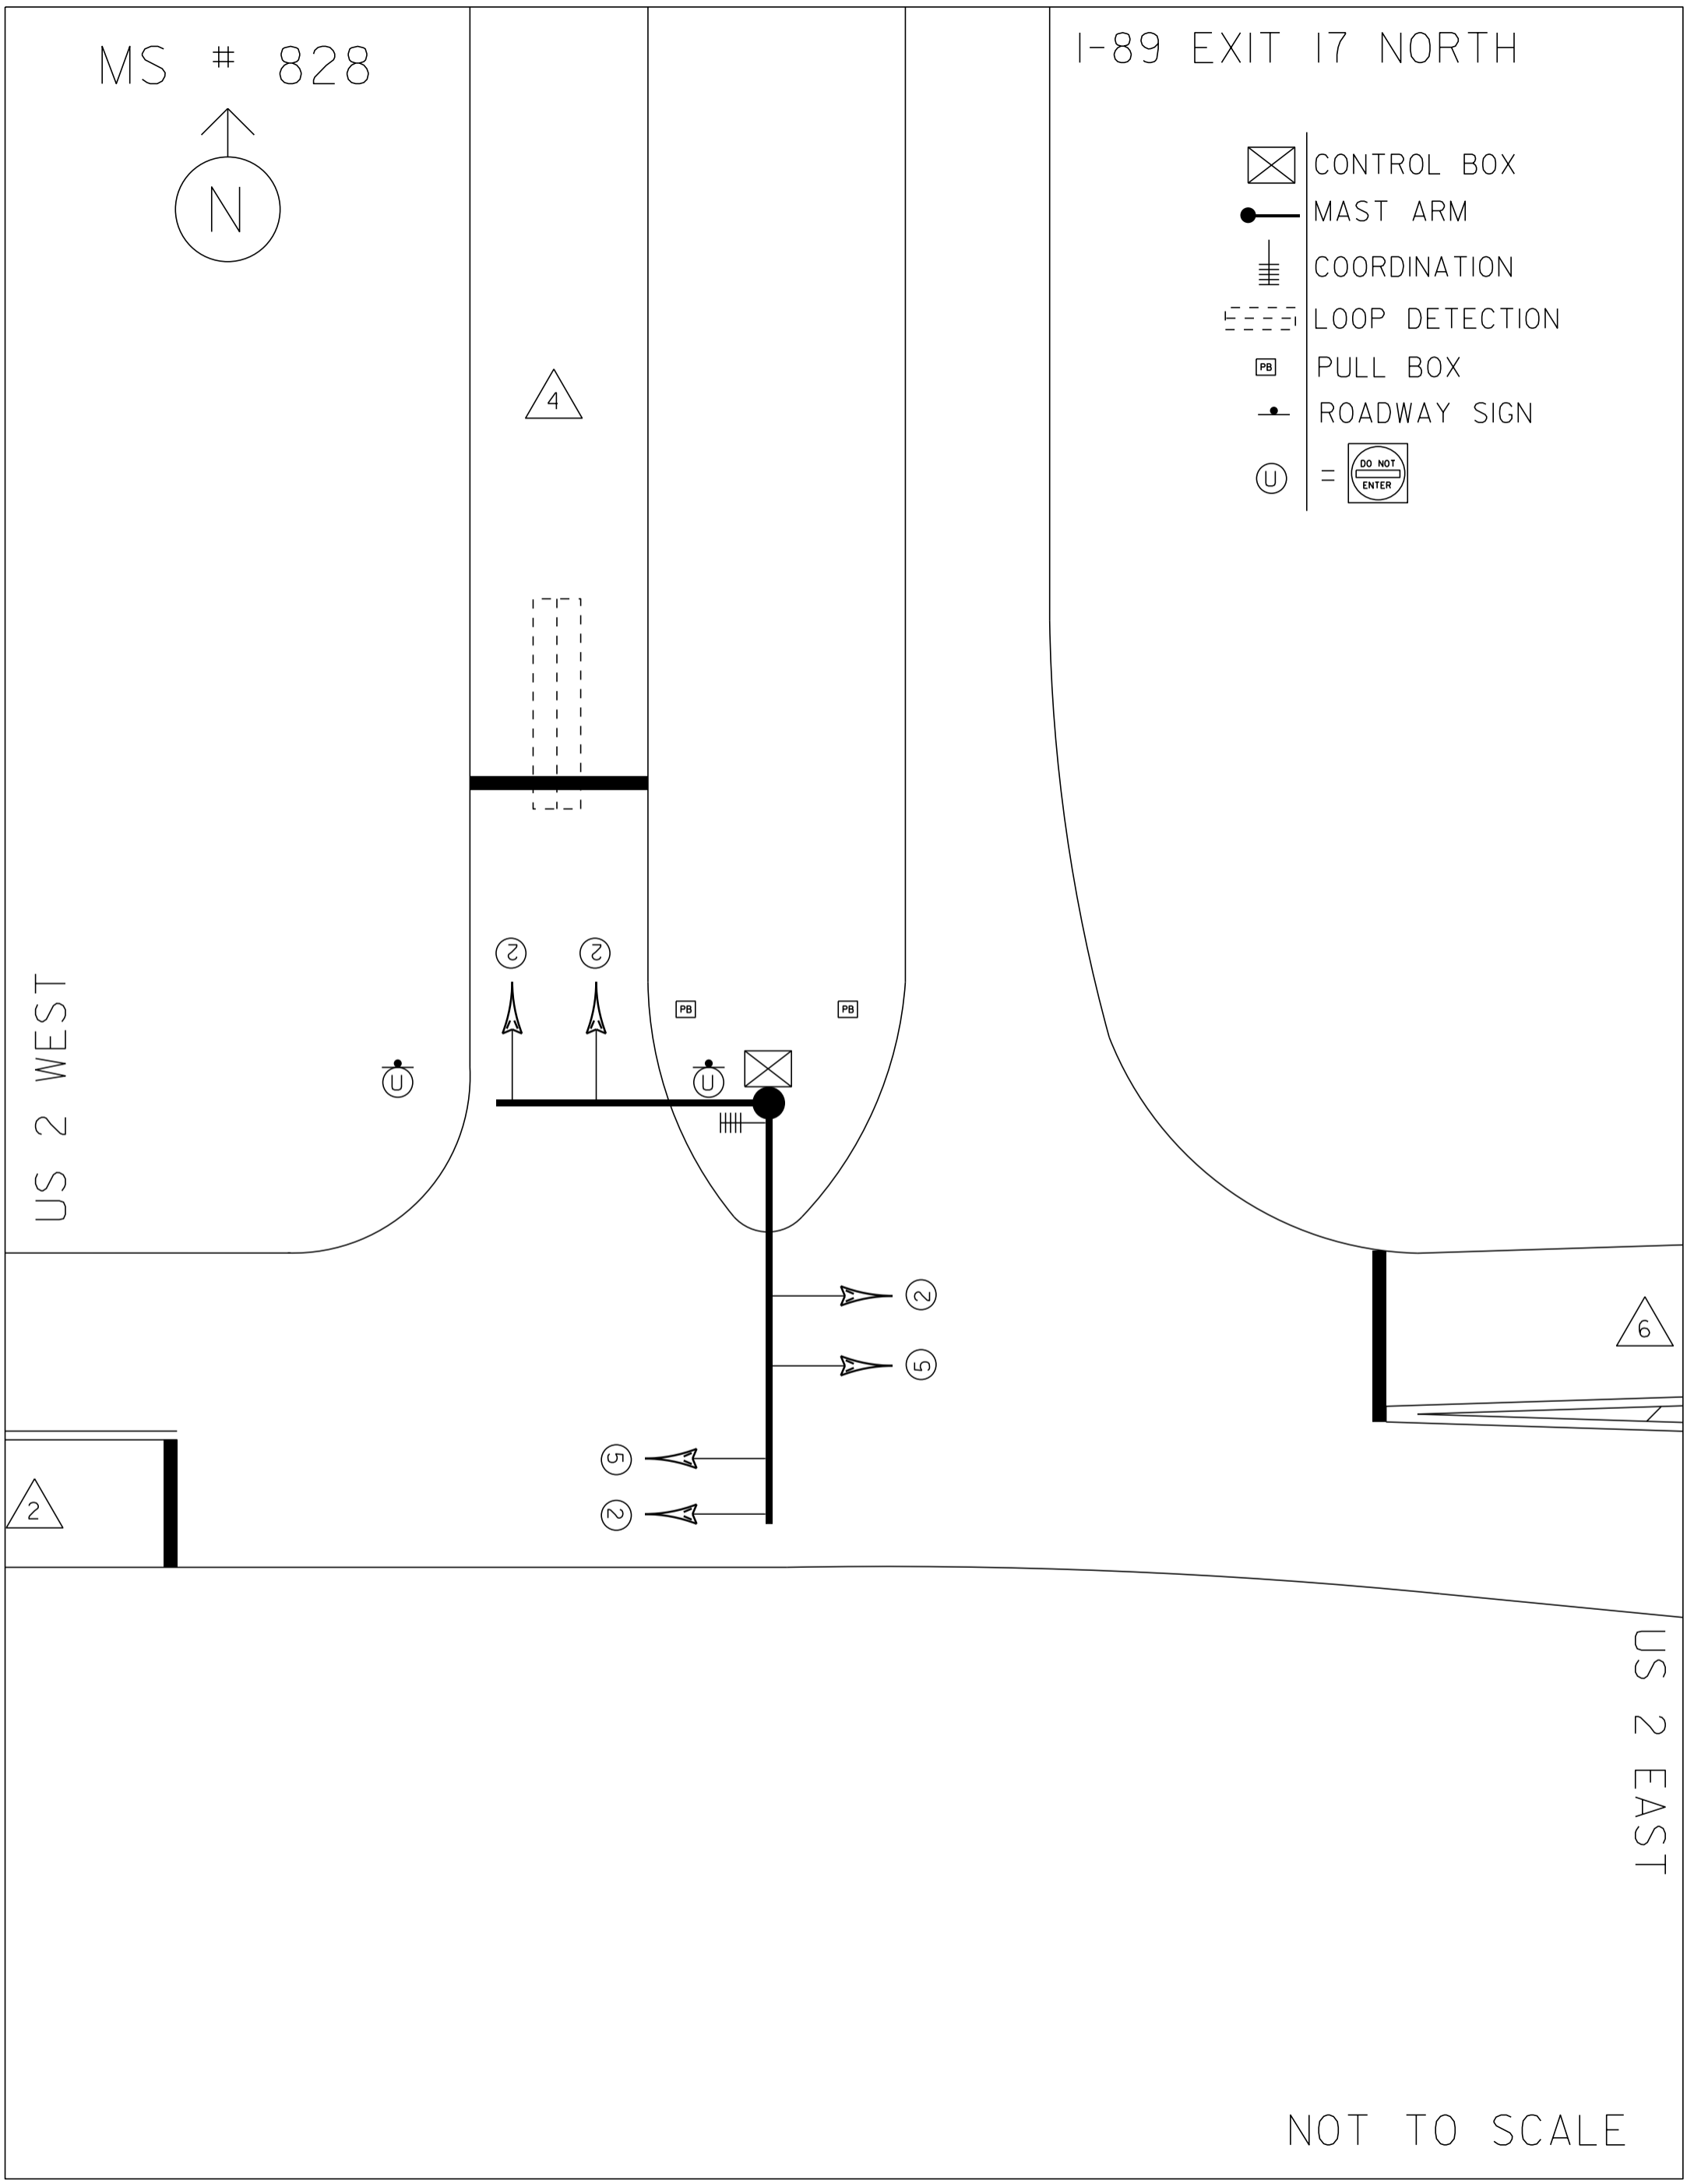

NOT TO SCALE