


DIST. TRAFFIC OFFICE
(802)288-0183
NIGHTS & WEEKDAYS : (802)288-0183
INTERSECTION NO. MB-008
5"

LEGEND: - BLACK (NON-REFL.) - STAMPED PRIOR TO PAINTING
BACKGROUND: NATURAL ALUMINUM OR BRASS SURFACE

NOTES:

- 1) THE PLAQUE SHALL BE MOUNTED ON ALL TRAFFIC SIGNAL CONTROLLER CABINETS, IT SHALL BE FASTENED TO THE CONTROLLER IN SUCH A MANNER AS TO BE NOT EASILY REMOVED, SUCH AS WELDED, RIVETED, OR BOLTED WITH VANDAL PROOF BOLTS.
- 2) THE LETTERS SHALL BE PUNCHED OR STAMPED, SUCH STAMPING SHALL PENETRATE AT LEAST 1/2 THE BASE MATERIAL THICKNESS.
- 3) THE BASE MATERIAL FOR THE PLAQUE SHALL BE BRASS OR ALUMINUM WITH A MINIMUM THICKNESS OF 0.100 INCHES

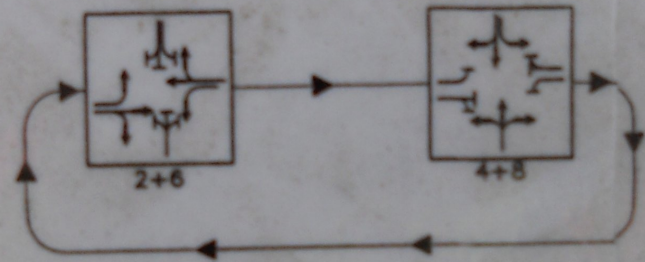

CONTROLLER TIMING CHART								
LOCAL PROGRAMMING	PHASE							
	1	2	3	4	5	6	7	8
MINIMUM GREEN		15		8		15		8
EXTENSION		2		2		2		2
YELLOW CLEARANCE		4		4		4		4
ALL RED CLEARANCE		2		2		2		2
MAX. GREEN I (WEEKDAY OFF PEAK)		33		15		33		15
MAX. GREEN II (SAT OFF PEAK)		25		12		25		12
WALK	-	-	-	-	-	-	-	-
FLASHING DON'T WALK	-	-	-	-	-	-	-	-

WEEKDAY TIMINGS
WEEKDAY PEAK: 6AM - 6PM
WEEKDAY OFF-PEAK: REST OF DAY
SATURDAY PEAK: 1AM - 3PM
SATURDAY OFF-PEAK: REST OF DAY



FACE 2,4,6,8

SIGNAL FACE ARRANGEMENT

TIMING & PHASING DIAGRAM

PLAN	DAY OF WEEK								TIME	CYCLE	OFFSET	SPLIT	REMARKS
	M	T	W	T	F	S	S	S					



Traffic Signal Layout

MAY 30, 2008: POLE REVISIONS; WATERMARK; PAVEMENT CHANGE.
APRIL 29, 2008: MOVED POLE 1; REVISIONS PER VTRANS (McAVOY)
JANUARY 12, 2007: REVISED PER VTRANS LETTER DATED 12/29/2006
MAY 5, 2008: REVISED LOCATION OF VTRANS DRIVE; REVISED PAVEMENT SECTION

properties LLC
SBURY, VERMONT
n Improvements
Derby, VT