

- ROAD CLASSIFICATION
- Heavy-duty
 - Medium-duty
 - Unimproved dirt
 - U. S. Route
 - State Route

1" = 2000'
 (MIDDLEBURY,
 6372 II)

WILLSBORO, N. Y.-VT.
 SCALE ERROR
 100
 10% ±


2
 REQUEST

AMS 6372 IV-SERIES V721

1956

N4415-W7315/15


WILLSBORO, N. Y.-VT.

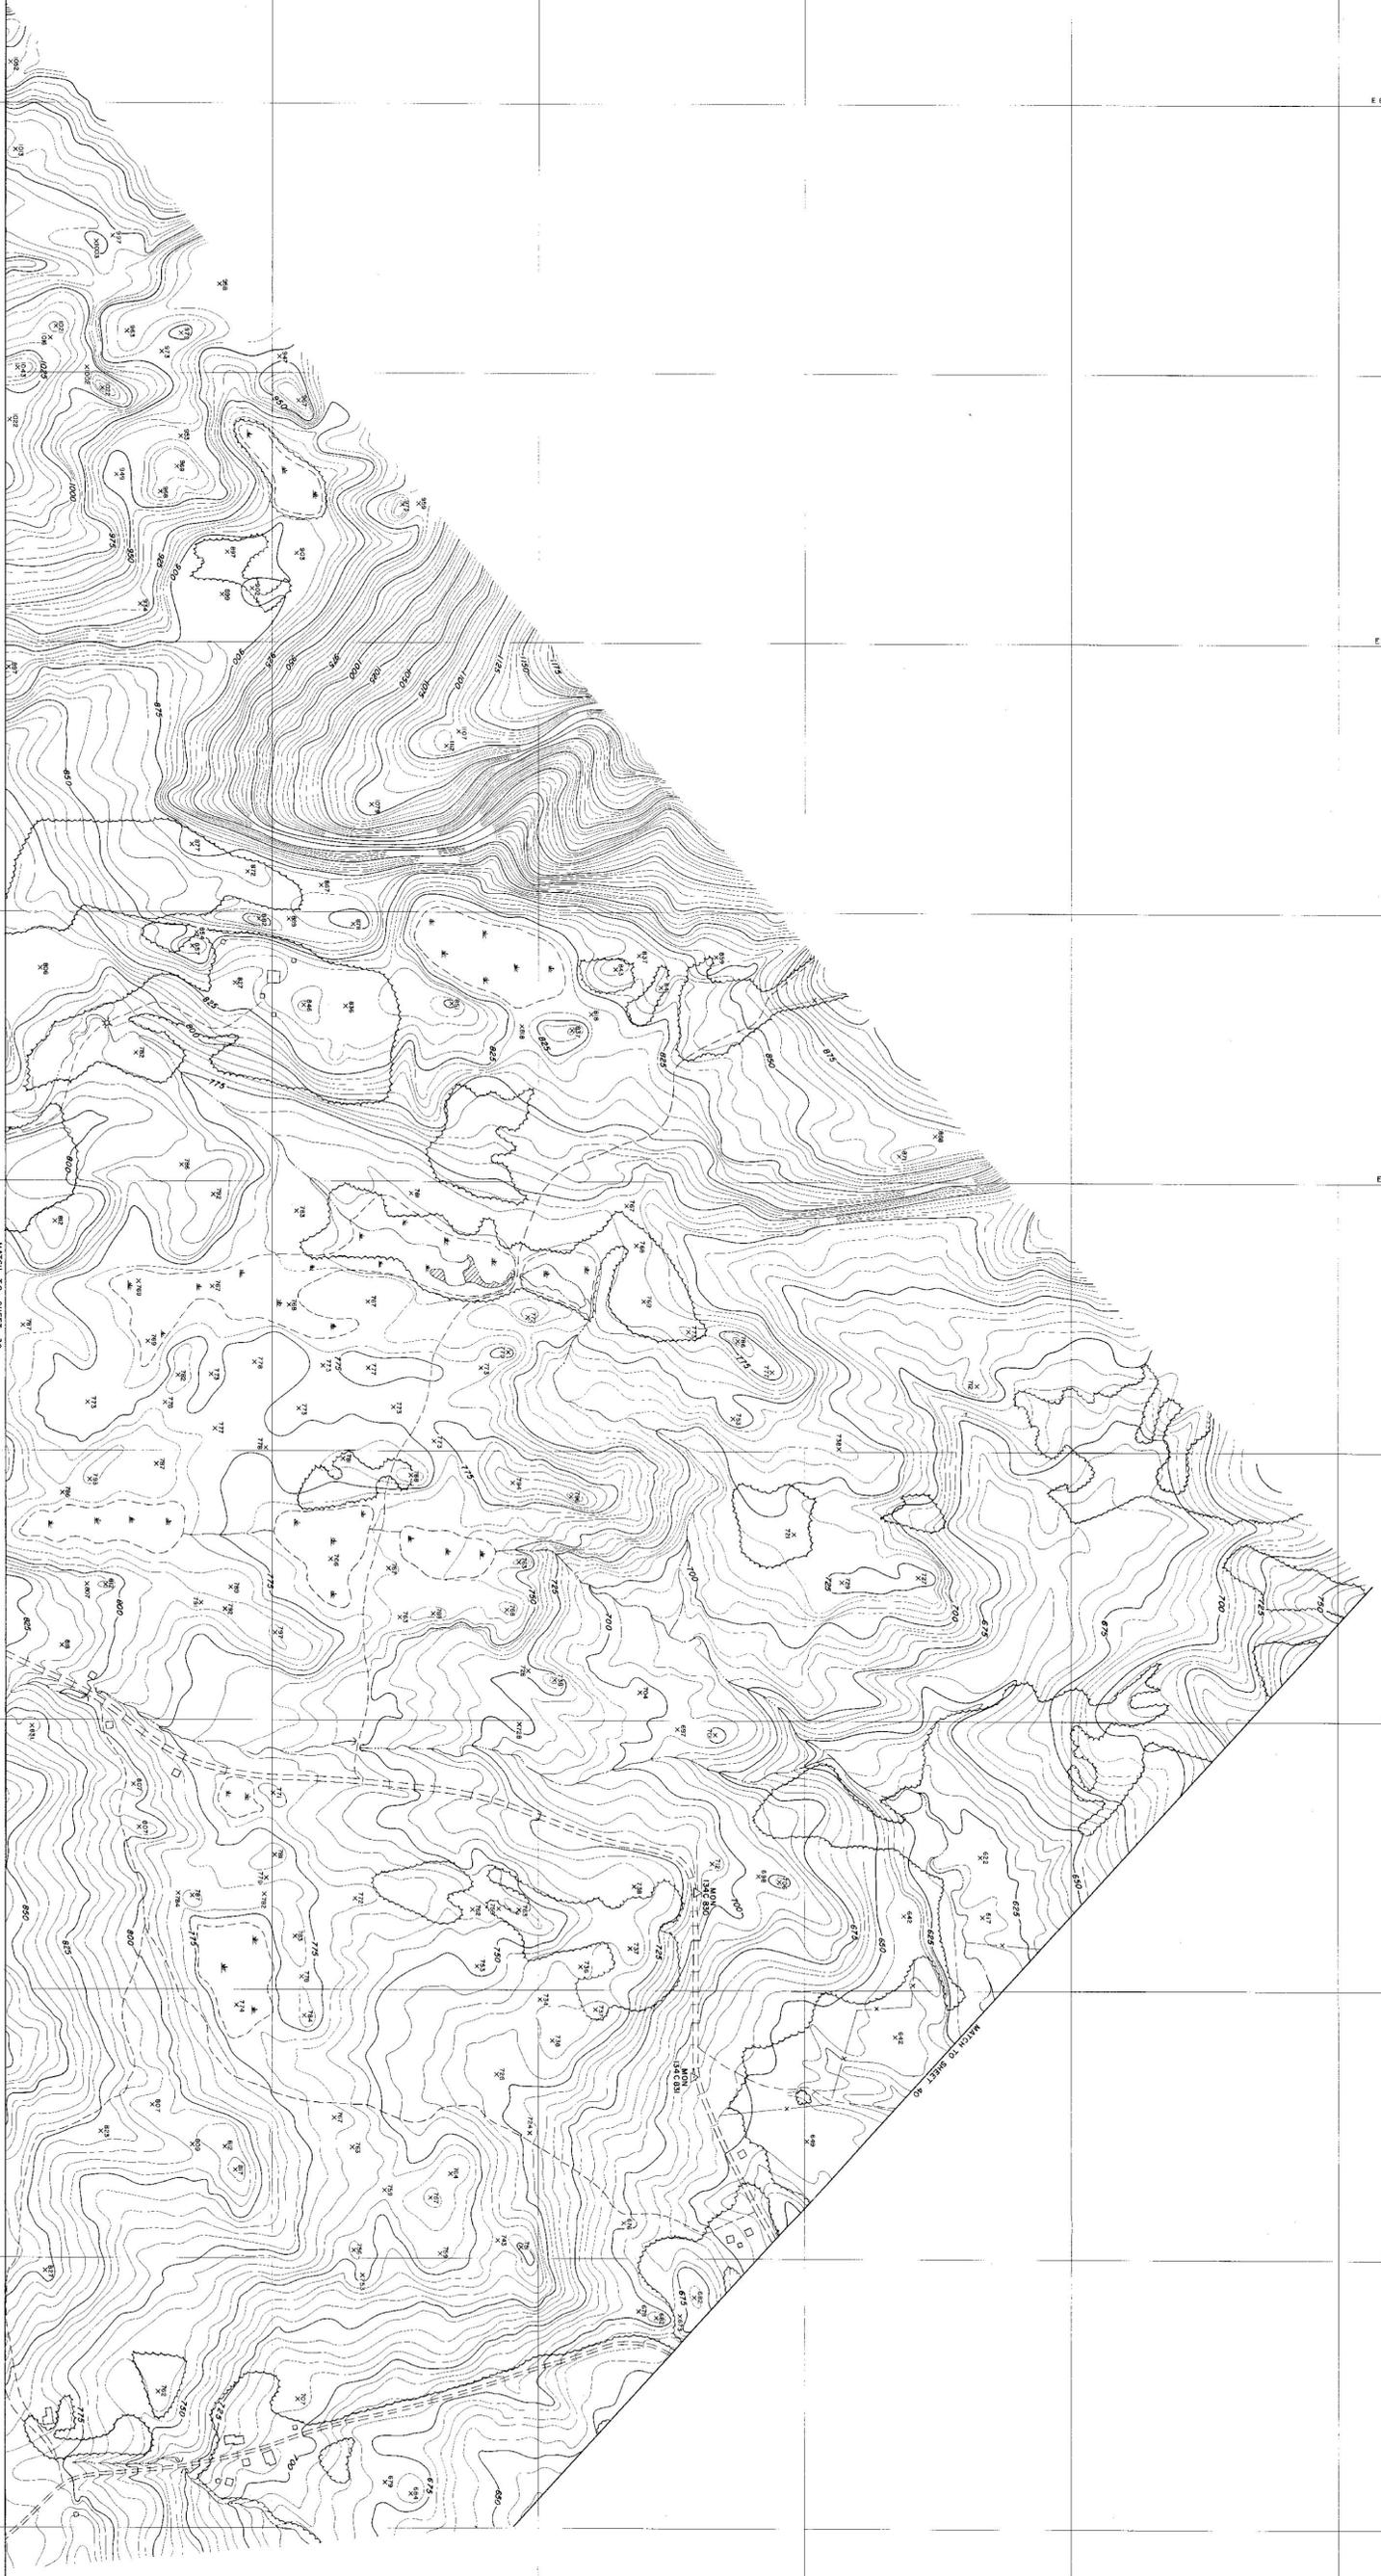

N 600 000
E 600 000
E 602 000
E 604 000
E 606 000
E 608 000
E 610 000
N 600 000
N 602 000
N 604 000
N 606 000
N 608 000
N 610 000

MATCH TO SHEET 38

MATCH TO SHEET 40

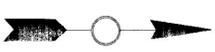

BOUNDARY CONTROL BY PHOTOGRAMMETRIC METHODS
SARGENT-WESTER-CHENNAW AND FOLEY
WATERLOO, N. Y.
MANSFIELD, N. Y.

SCALE 1"=200'
CONVERSION TABLE IN FEET
AND METERS
BASED ON VERNON STATE PLANE COORDINATE SYSTEM
MARCH 1987

STATE OF VERMONT DEPARTMENT OF HIGHWAYS
100
NEWBURY
VT 110 and 1-87
SHEET NO. 39 OF 41 SHEETS