


TOPOGRAHY CONTROLS BY PHOTOGRAMMETRIC METHODS
SURVEYED: WEBSTER, CENOSIAW AND TOLLETT
ARCHITECT: SINGER ASSOCIATES
WATERLOO, N. Y.
MASSACHUSETTS, N. Y.

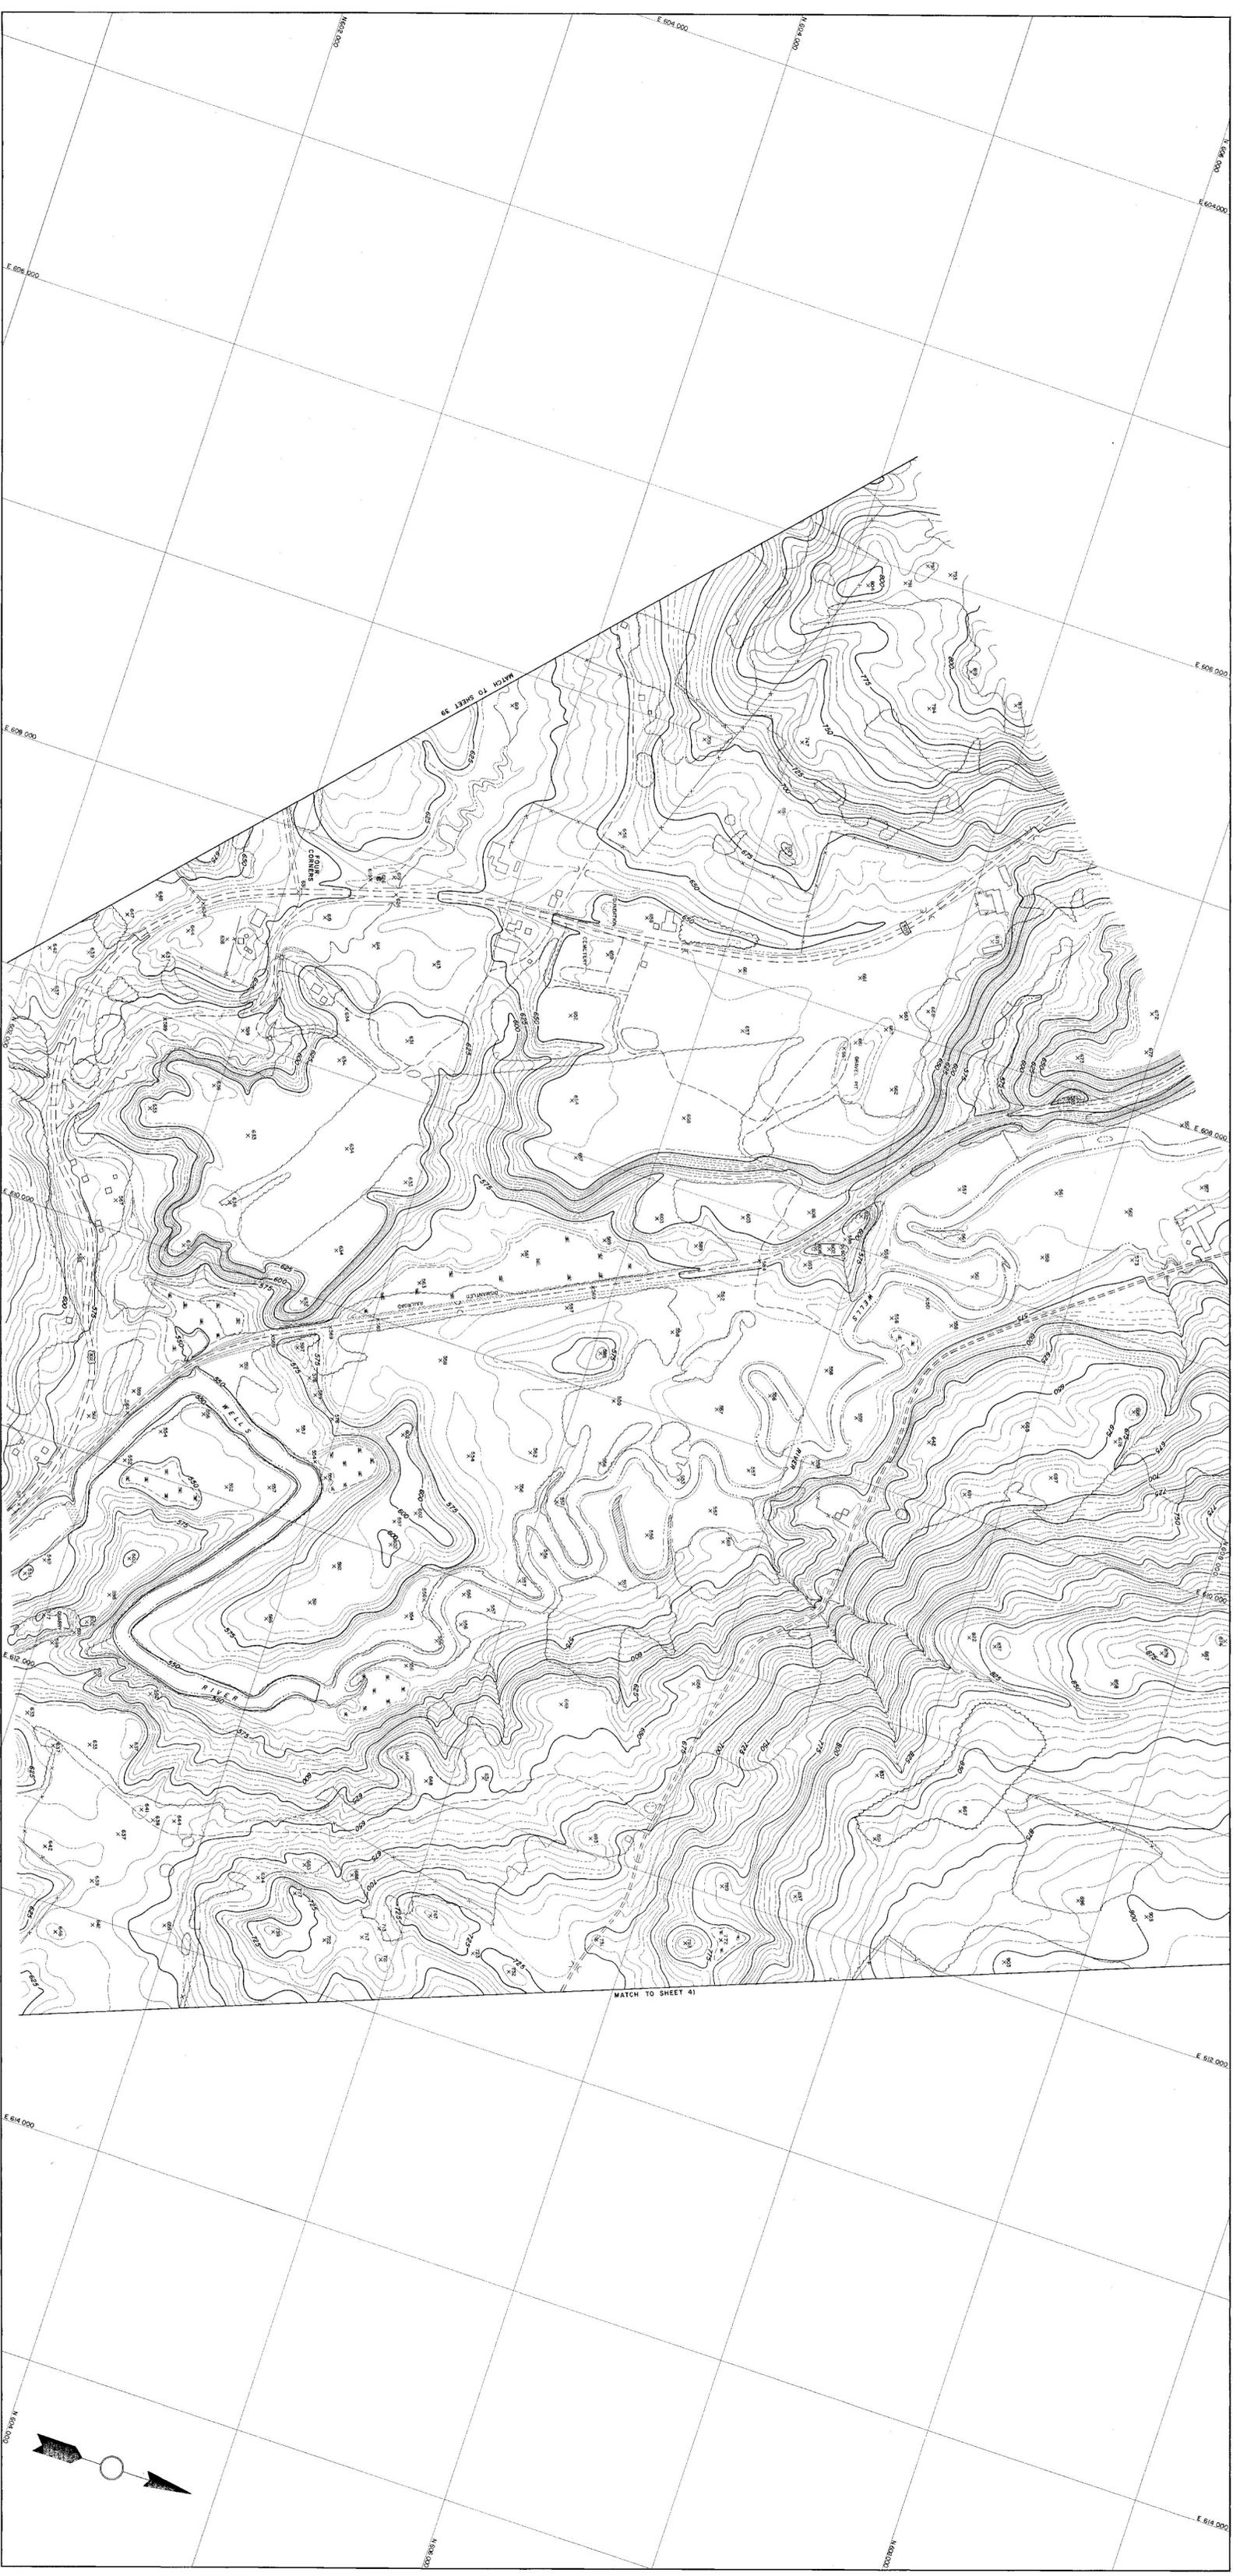

SCALE 1"=200'
VERTICAL CURVES IN FEET
1000 GRID BASED ON NAD 83 STATE PLANE
METERS

STATE OF VERMONT DEPARTMENT OF HIGHWAYS
NEWBURY
VT 05242
SHEET NO. 40 OF 41 SHEETS