



WILLSBORO QUADRANGLE
NEW YORK-VERMONT
15 MINUTE SERIES (TOPOGRAPHIC)

6373 II
(MILTON)

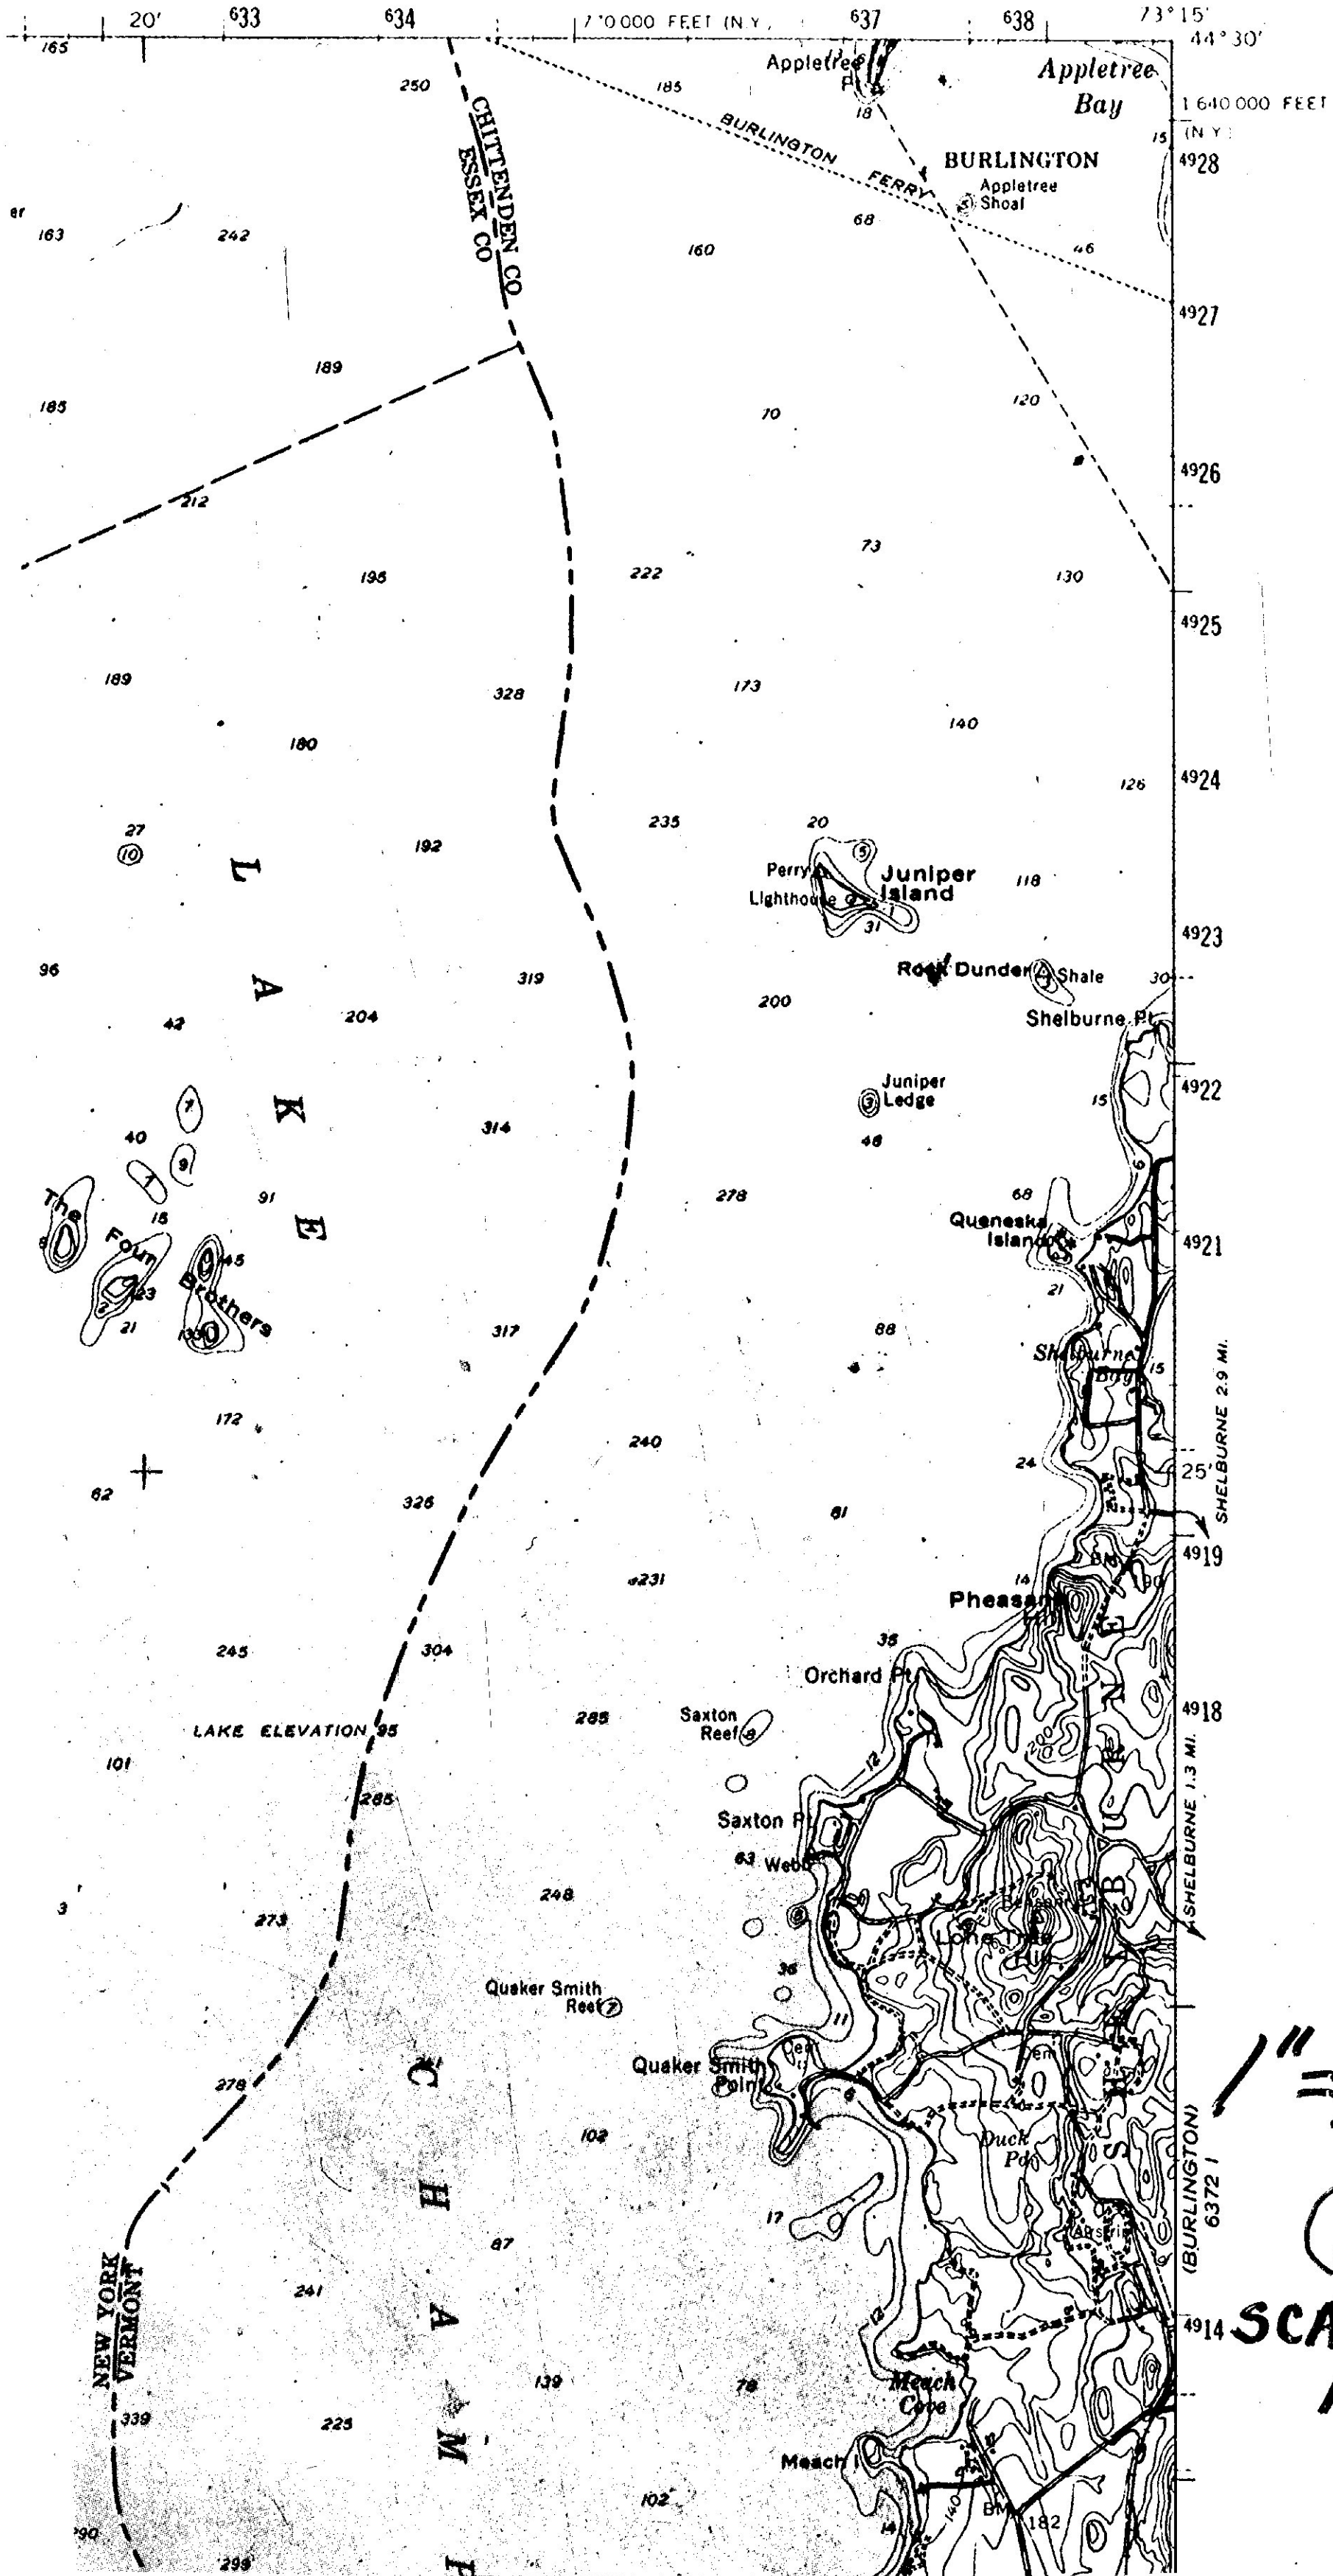


1" = 2000'
(101)
SCALE ERROR
1/9 ±

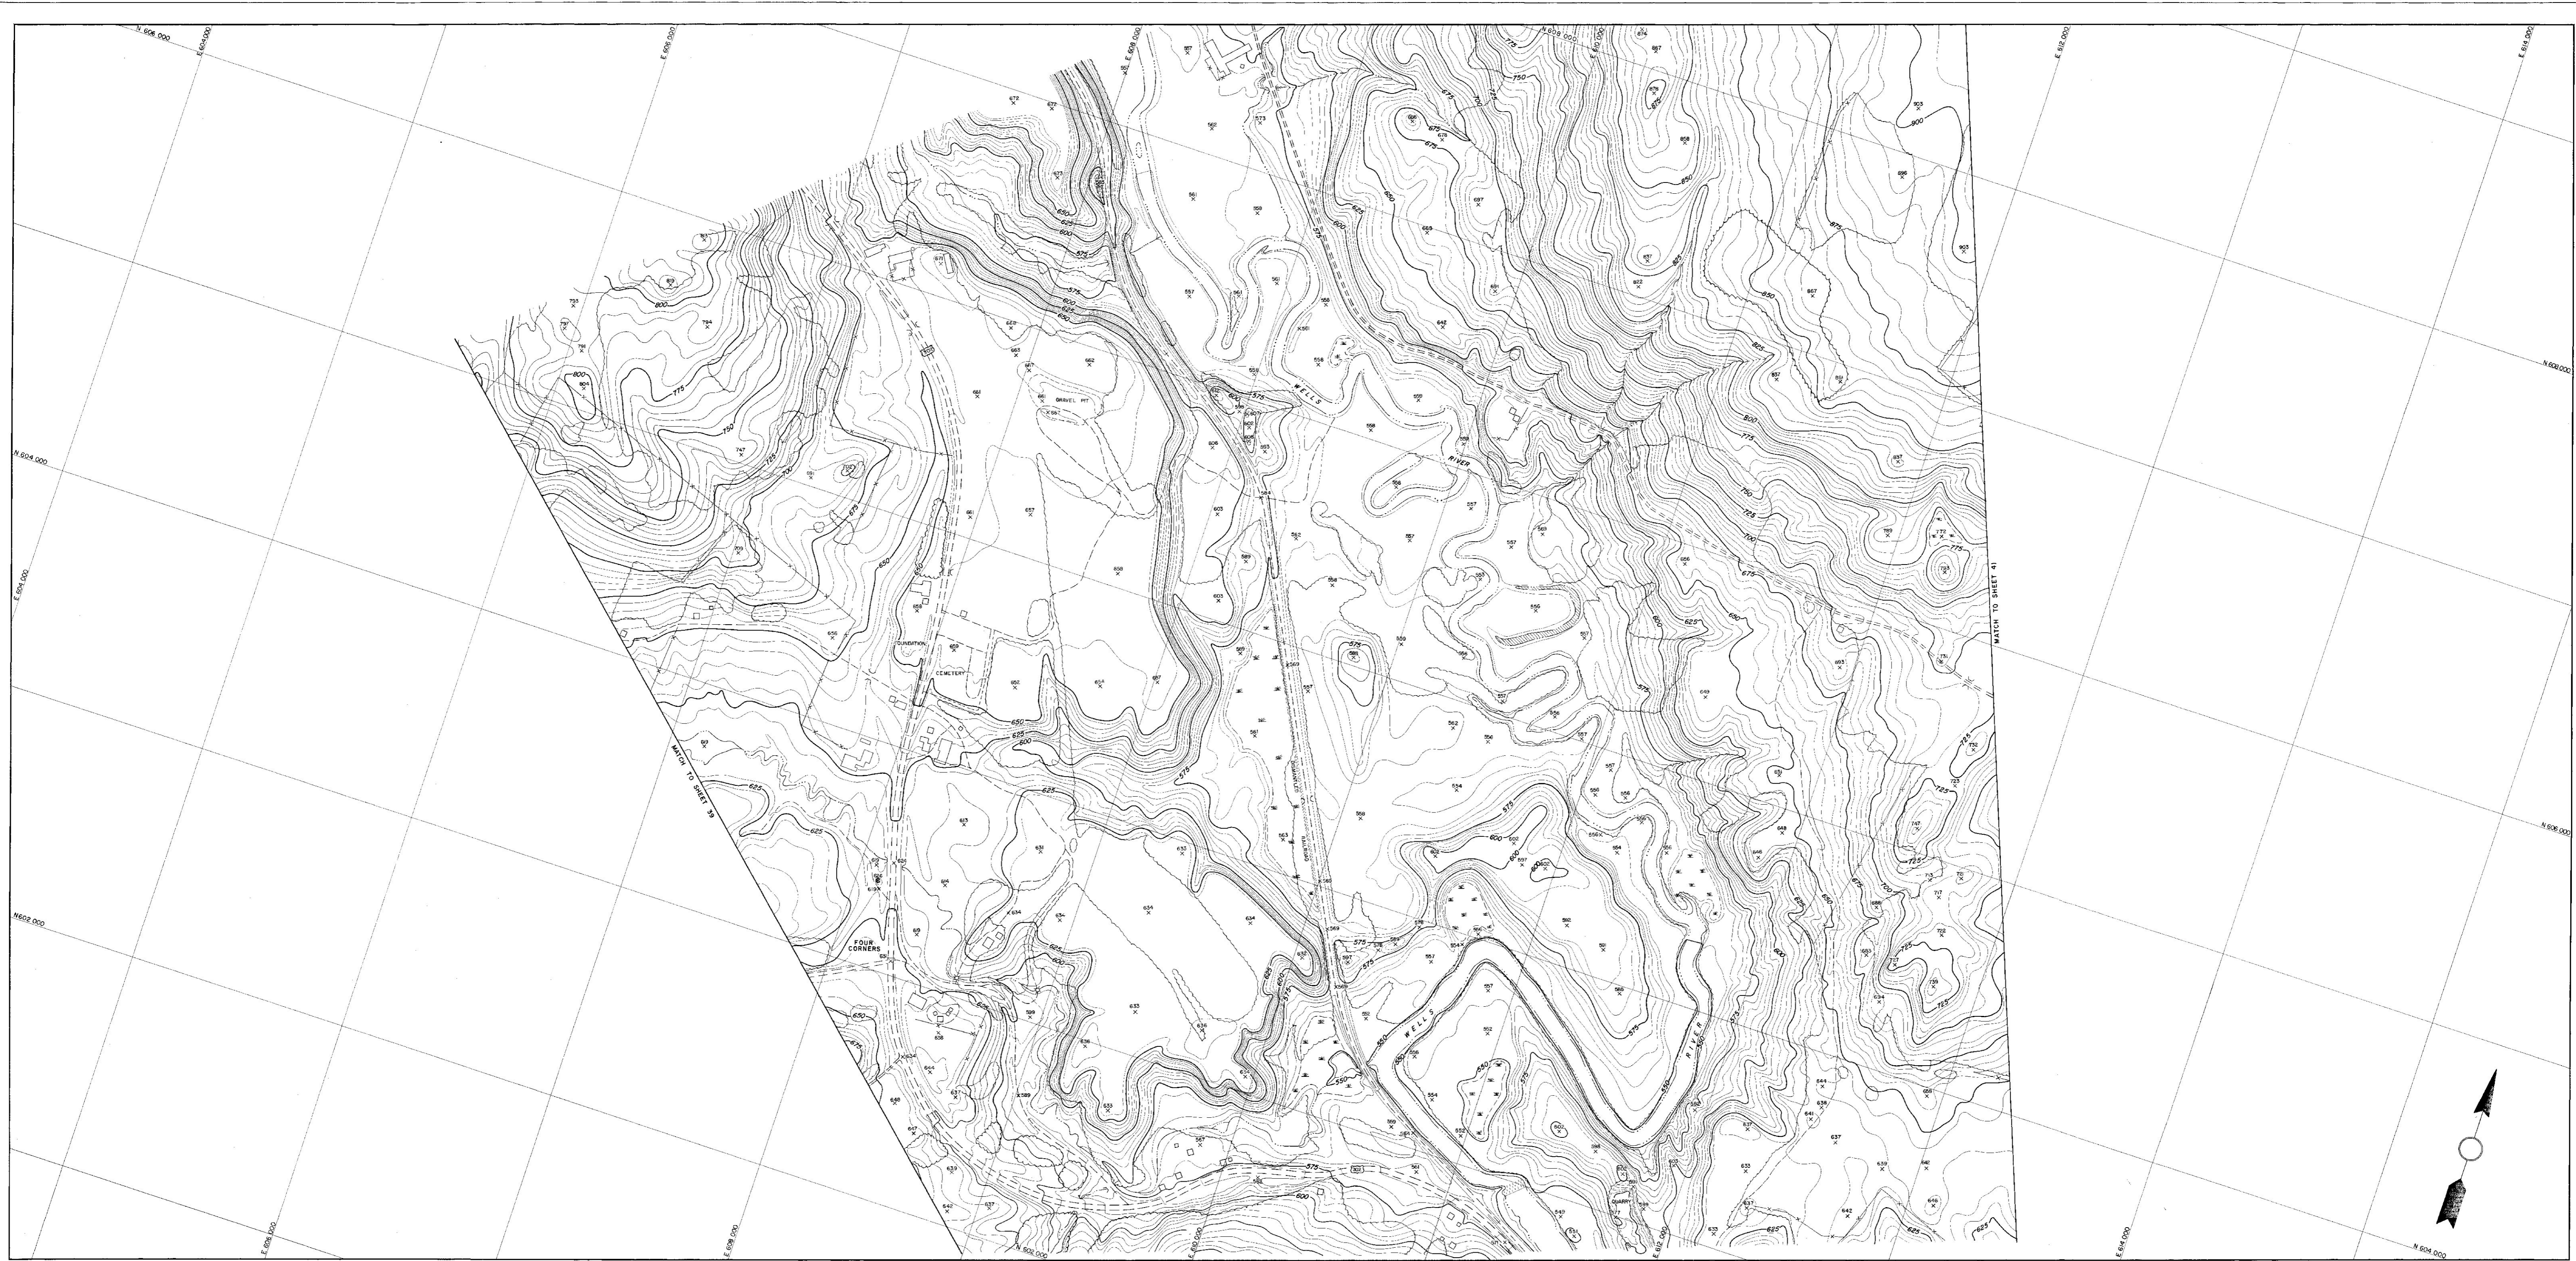

TOPOGRAPHY COMPILED BY PHOTOGRAMMETRIC METHODS
 SARGENT-WEBSTER-CRENSHAW AND FOLLEY
 ARCHITECT-ENGINEER ASSOCIATES
 WATERTOWN, N. Y. MASSENA, N. Y.

SCALE 1"=200'
 CONTOUR INTERVAL FIVE FEET
 VERTICAL DATUM IS MEAN SEA LEVEL
 1000 GRID BASED ON VERMONT STATE PLANE COORDINATE SYSTEM
 DATE OF PHOTOGRAPHY MARCH 1967

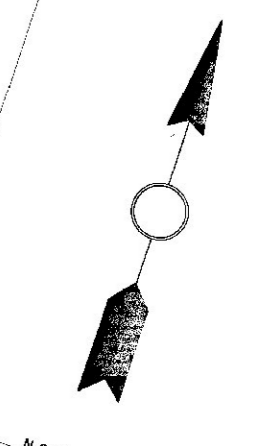

STATE OF VERMONT DEPARTMENT OF HIGHWAYS
 NEWBURY
 VT #2, RD. 1-98
 SHEET NO. 40 OF 41 SHEETS

101